


mNN

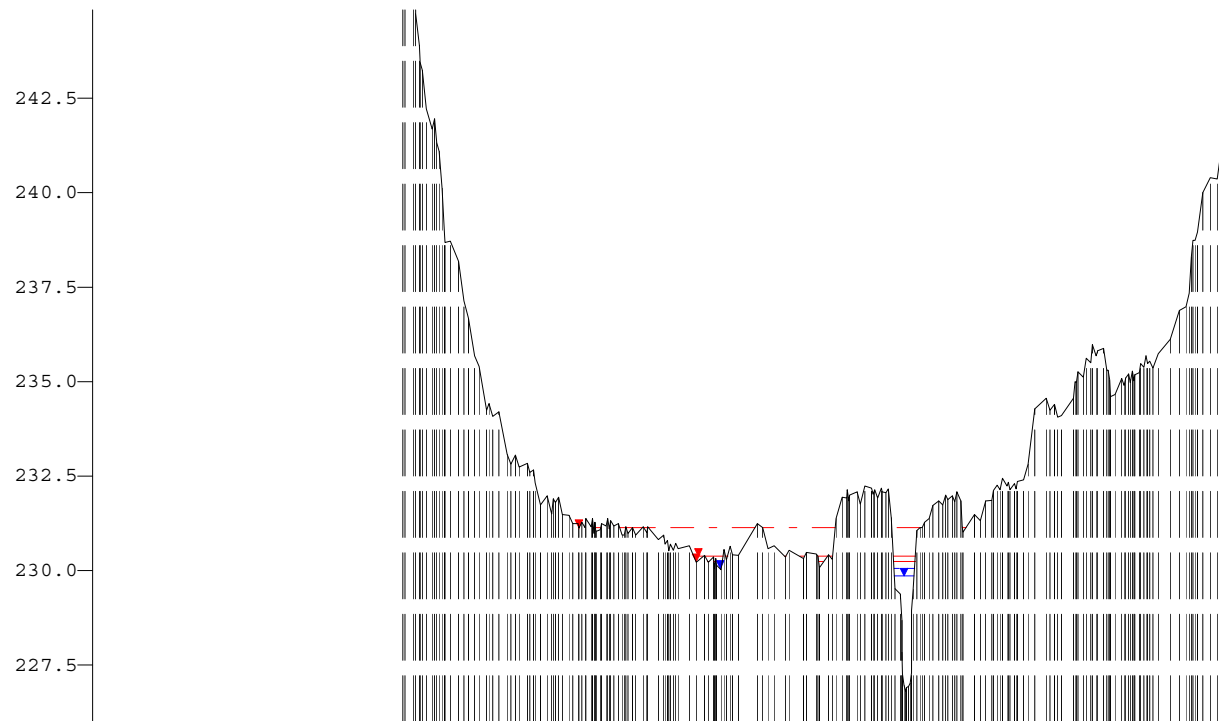

WSP [mNN]	Q [m³/s]
HQExtrem	
231.13	178.53
HQ100	
230.38	127.52
HQ50	
230.23	115.89
HQ25	
230.05	102.58
HQ10	
229.86	89.27

226.0

Y (mNN)		-666.22	245.62		
X (m)				-197.27	231.24
DVWK-Bewuchs	ax (m) ay (m) dp (m)				
Rauheiten Ks (mm)					
Teilabschnitte		Vorland links		Vorland rechts	

-1000      -750      -500      -250      0      250      500      750      m

Alzette, Querprofile

Projekt: Gefahrenatlas Mosel / Juni 2013

Profil-Nr. 1230270  
 Modell-km 30.261  
 X-Maßstab 1 : 10000  
 Y-Maßstab 1 : 200  
 Gewässer-km AGE -

