


mNN

257.5
255.0
252.5
250.0
247.5
245.0
242.5

240.0

WSP [mNN]	Q [m³/s]
HQExtrem	
244.57	161.72
HQ100	
243.50	115.52
HQ50	
243.17	105.20
HQ25	
242.89	93.33
HQ10	
242.60	81.47

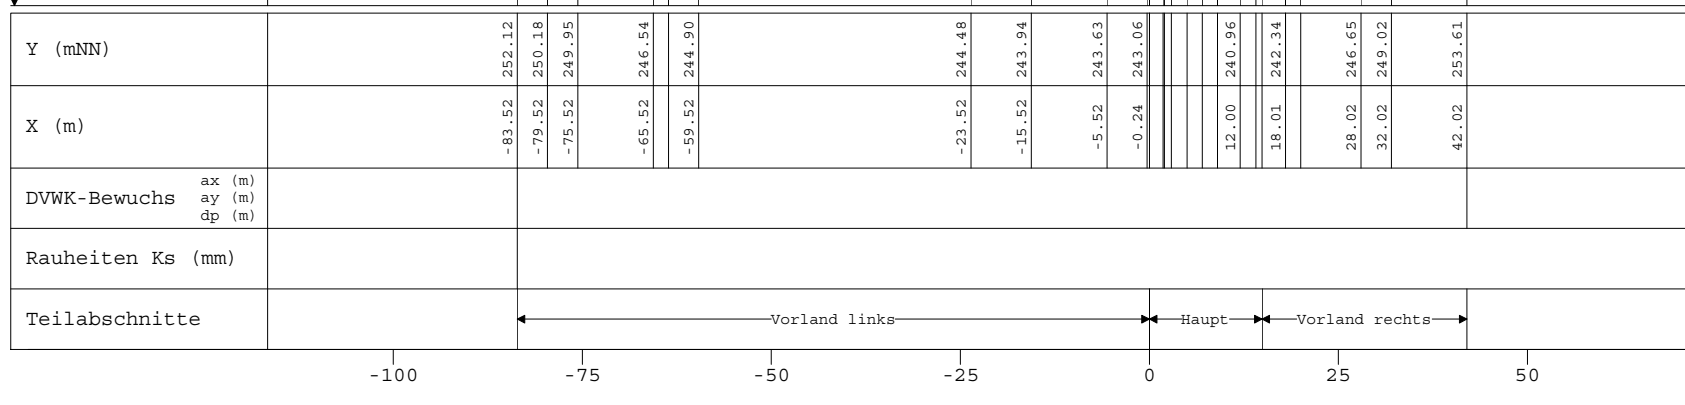

Alzette, Querprofile

Projekt: Gefahrenatlas Mosel / Juni 2013

Profil-Nr. 1036377
Modell-km 37.181
X-Maßstab 1 : 1000
Y-Maßstab 1 : 200
Gewässer-km AGE 37.095



Beauftragt durch

MINISTÈRE DE L'INTÉRIEUR
ET À LA GRANDE RÉGION
Administration de la gestion de l'eau



Bearbeitet durch

Ernst **Basler + Partner**
ERSA s.à r.l.
Hydrotec
Ingenieurgesellschaft für Wasser und Umwelt mbH