


mNN

260.0
257.5
255.0
252.5
250.0
247.5
245.0
242.5

241.0

WSP [mNN]	Q [m³/s]
HQExtrem	
246.38	161.65
HQ100	
245.79	115.46
HQ50	
245.35	105.15
HQ25	
245.29	93.29
HQ10	
245.07	81.43

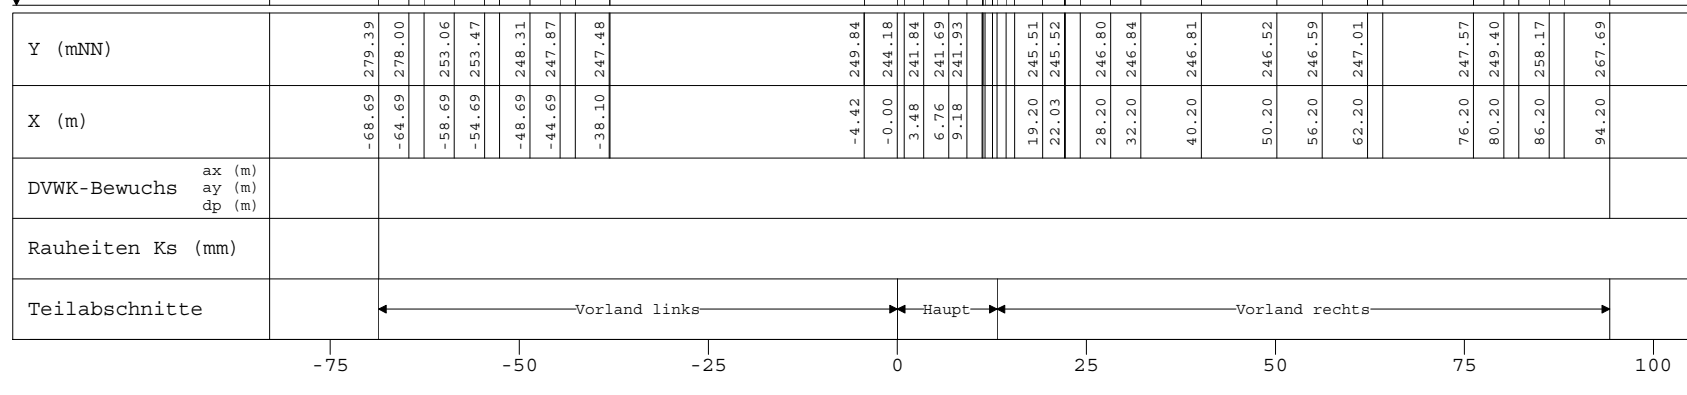

Alzette, Querprofile

Projekt: Gefahrenatlas Mosel / Juni 2013

Profil-Nr. 1036970
Modell-km 37.786
X-Maßstab 1 : 1000
Y-Maßstab 1 : 200
Gewässer-km AGE 37.701



Beauftragt durch

MINISTÈRE DE L'INTÉRIEUR
ET À LA GRANDE RÉGION
Administration de la gestion de l'eau



Bearbeitet durch

Ernst **Basler + Partner**
ERSA s.à r.l.
Hydrotec
Ingenieurgesellschaft für Wasser und Umwelt mbH