


mNN
275.0
272.5
270.0
267.5
265.0
262.5
260.0

258.0

WSP [mNN]	Q [m³/s]
HQExtrem	
262.24	137.70
HQ100	
261.69	98.36
HQ50	
261.54	88.36
HQ25	
261.36	77.16
HQ10	
261.15	65.96

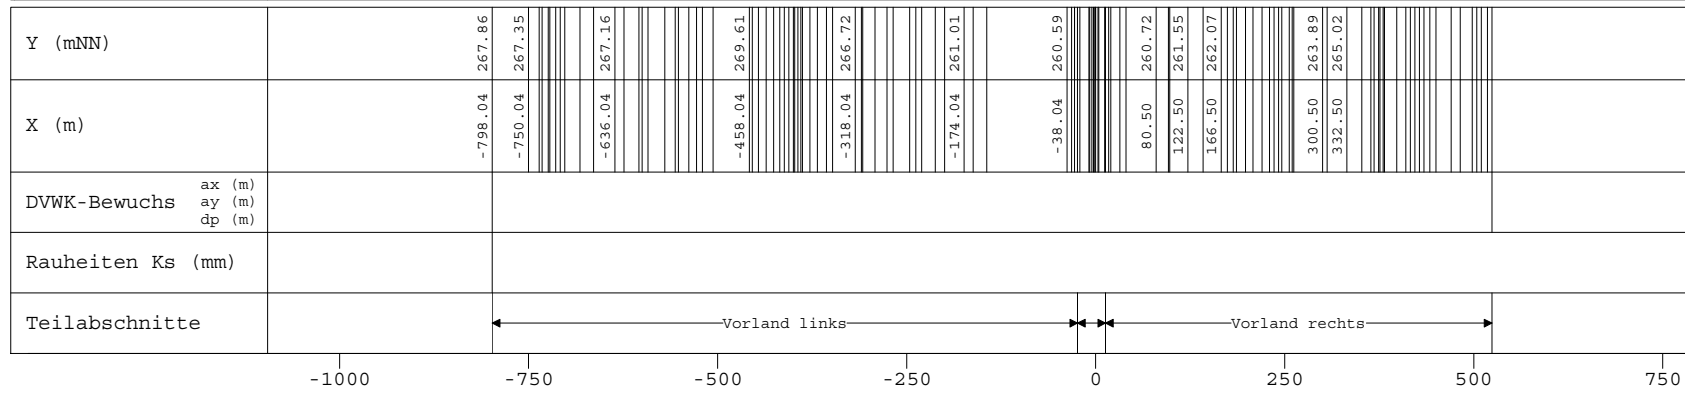

Alzette, Querprofile

Projekt: Gefahrenatlas Mosel / Juni 2013

Profil-Nr. 1046554
 Modell-km 47.481
 X-Maßstab 1 : 10000
 Y-Maßstab 1 : 200
 Gewässer-km AGE 47.417

Beauftragt durch



MINISTÈRE DE L'INTÉRIEUR
 ET À LA GRANDE RÉGION
 Administration de la gestion de l'eau

Bearbeitet durch



Ernst **Basler + Partner**
ERSA s.à r.l.
 Hydrotec
 Ingenieurgesellschaft für Wasser und Umwelt mbH