


mNN

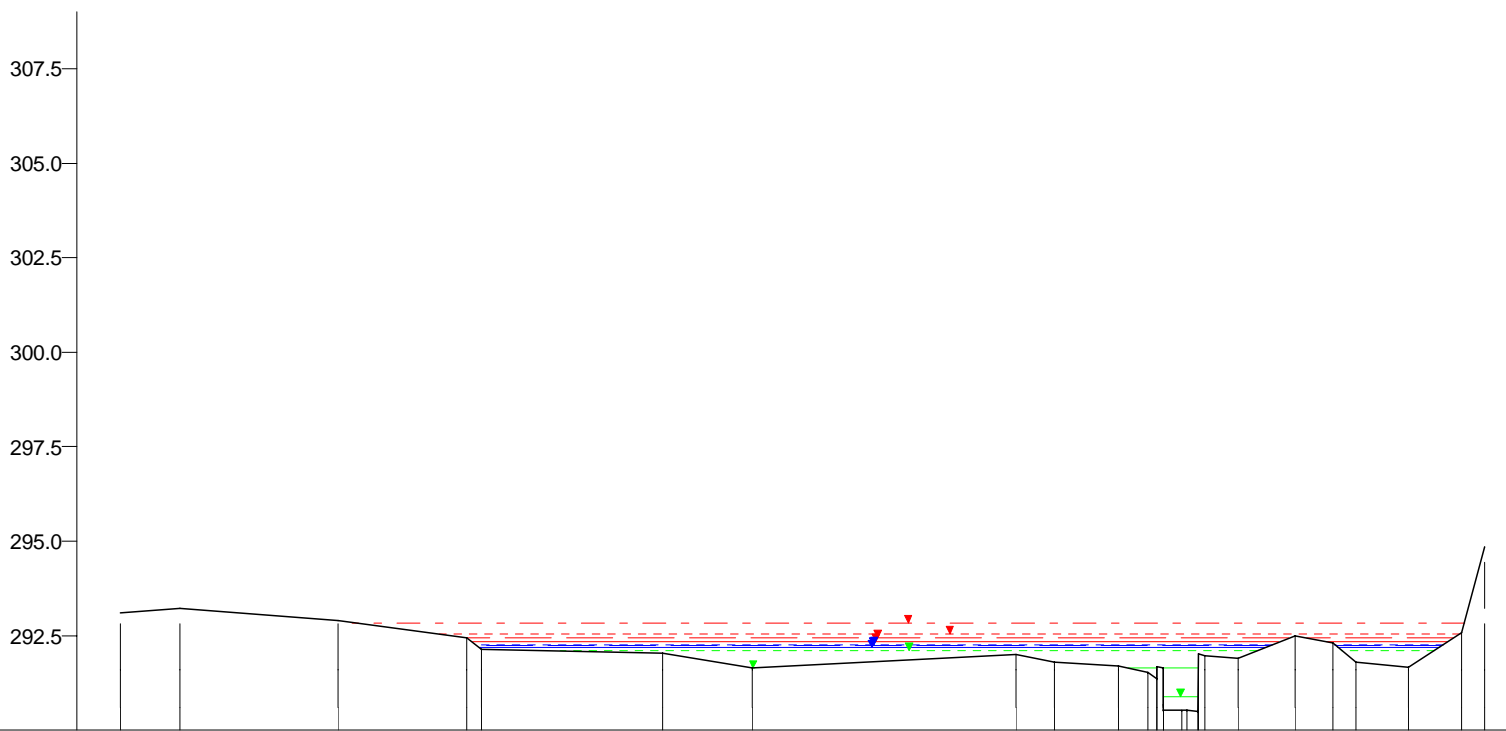

290.0

Wehr		Nicht abflusswirksam																							
Y (mNN)		293.10	293.22		292.90		292.45		292.05		291.64		292.01	291.81	291.70	291.52	290.52	291.90	292.50	292.29	291.79	291.66	292.58	294.85	
X (m)		-140.40	-132.43		-111.51		-94.57		-68.67		-56.72		-21.88	-16.87	-8.39	-4.45	0.00	7.46	15.00	20.01	23.03	30.05	37.07	40.08	
DVWK-Bewuchs	ax (m) ay (m) dp (m)																								
Rauheiten Ks (mm)																									
Teilabschnitte		Vorland links												Vorland rechts											

Clerve, Querprofile
 Projekt: TIMIS flood / Dezember 2010

Profil-Nr. 1801015
 Modell-km 10.141
 X-Maßstab 1 : 1000
 Y-Maßstab 1 : 200
 Gewässer-km AGE 10.140



Beauftragt durch
 MINISTÈRE DE L'INTÉRIEUR
 ET À LA GRANDE RÉGION
 Administration de la gestion de l'eau

Bearbeitet durch
Ernst Basler + Partner
 Hydrotec
 Ingenieurgesellschaft für Wasser und Umwelt mbH