


mNN

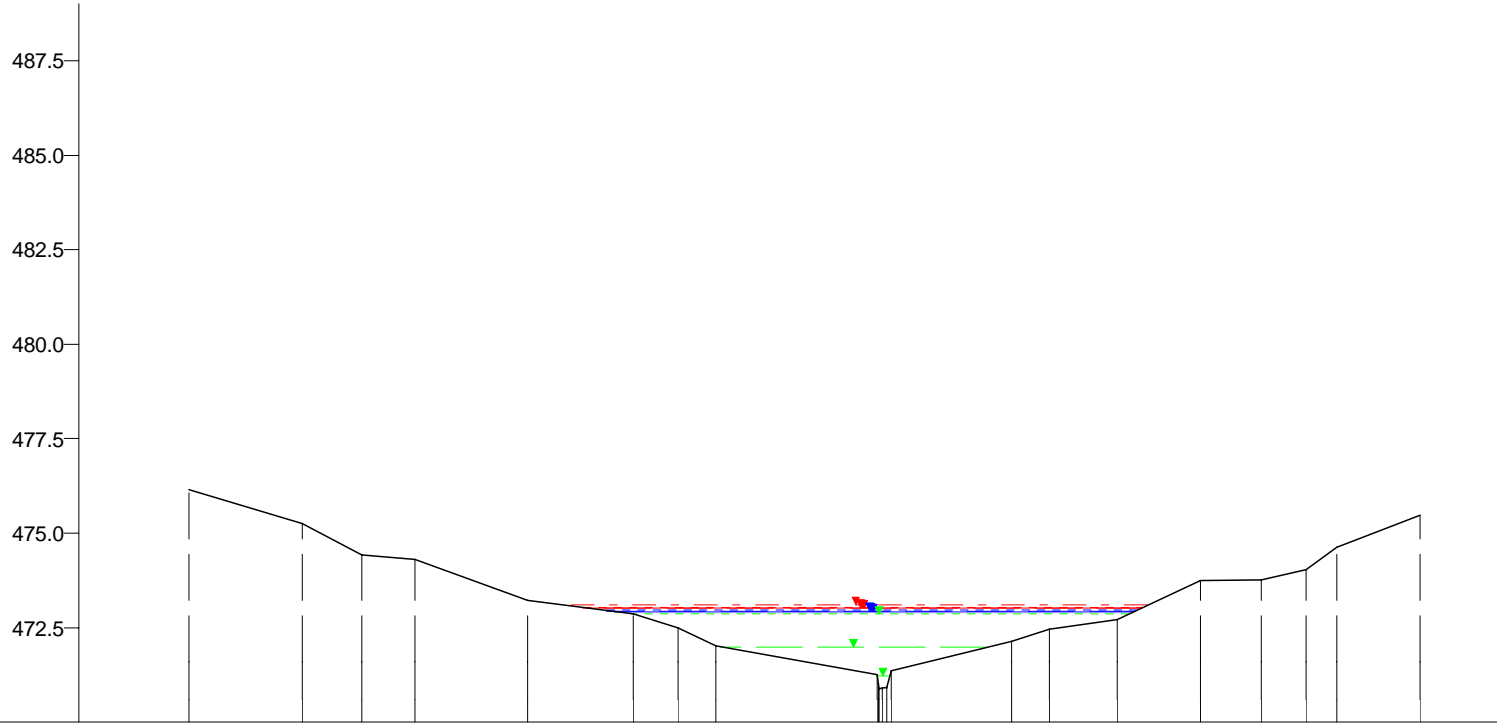

470.0

Nicht abflusswirksam																																				
Offenes Profil	Y (mNN)		476.16		475.26		474.42		474.29		473.22		472.86		472.49		472.01		471.27		472.15		472.46		472.72		473.75		473.76		474.03		474.61		475.48	
	X (m)		-91.65		-76.72		-68.75		-61.78		-46.85		-32.92		-26.98		-21.97		-0.72		17.07		22.08		31.07		42.07		50.07		56.07		60.07		71.07	
	DVWK-Bewuchs	ax (m)																																		
		ay (m)																																		
		dp (m)																																		
	Rauheiten Ks (mm)																																			
	Teilabschnitte		Vorland links																Vorland rechts																	

Clerve, Querprofile

Projekt: TIMIS flood / Dezember 2010

Profil-Nr. 1804735  
 Modell-km 47.364  
 X-Maßstab 1 : 1000  
 Y-Maßstab 1 : 200  
 Gewässer-km AGE 47.365



Beauftragt durch  
 MINISTÈRE DE L'INTÉRIEUR  
 ET À LA GRANDE RÉGION  
 Administration de la gestion de l'eau

Bearbeitet durch  
**Ernst Basler + Partner**  
 Hydrotec  
 Ingenieurgesellschaft für Wasser und Umwelt mbH