


mNN

260.0
257.5
255.0
252.5
250.0
247.5
245.0
242.5

241.0

WSP [mNN]	Q [m³/s]
HQextrem	130.31
HQ200	102.39
HQ100	93.08
HQ50	84.47
HQ25	75.52
HQ10	64.13
HQ5	55.19
MHQ	44.51
0,5*MHQ	22.26
0,1*MHQ	4.45

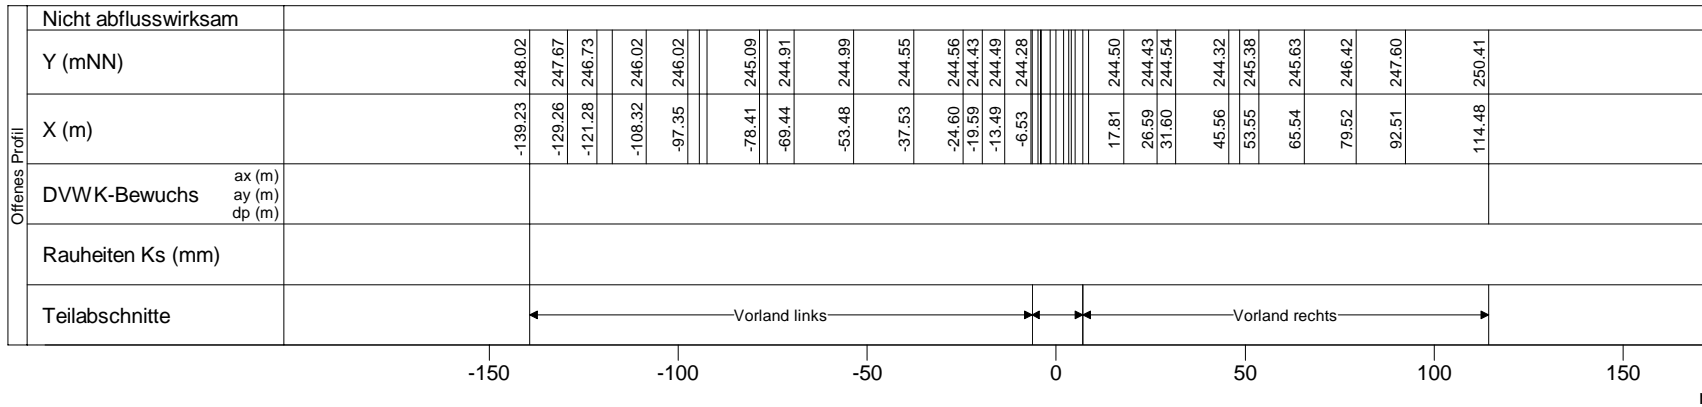

Eisch, Querprofile

Projekt: TIMIS flood / Dezember 2010

Profil-Nr. 156240
Modell-km 15.147
X-Maßstab 1 : 2000
Y-Maßstab 1 : 200
Gewässer-km AGE 15.147



Bearbeitet durch
Ernst Basler + Partner
Hydrotec
Ingenieurgesellschaft für Wasser und Umwelt mbH