



mNN

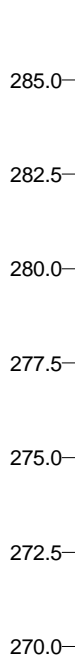

268.0

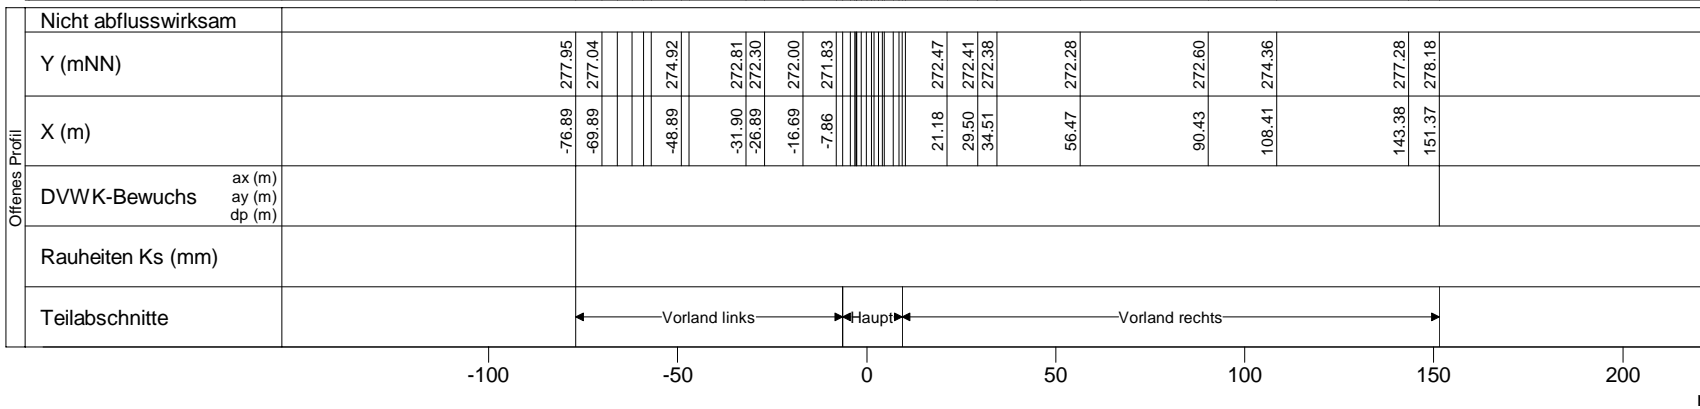

WSP [mNN]	Q [m³/s]
HQextrem	
273.06	97.23
HQ200	
272.65	76.39
HQ100	
272.48	69.45
HQ50	
272.30	63.02
HQ25	
272.11	56.35
HQ10	
271.83	47.85
HQ5	
271.61	41.18
MHQ	
271.29	33.21
0,5*MHQ	
270.42	16.61
0,1*MHQ	
269.25	3.32

Eisch, Querprofile

Projekt: TIMIS flood / Dezember 2010

Profil-Nr. 157500
 Modell-km 30.356
 X-Maßstab 1 : 2000
 Y-Maßstab 1 : 200
 Gewässer-km AGE 30.356

