


mNN



273.0

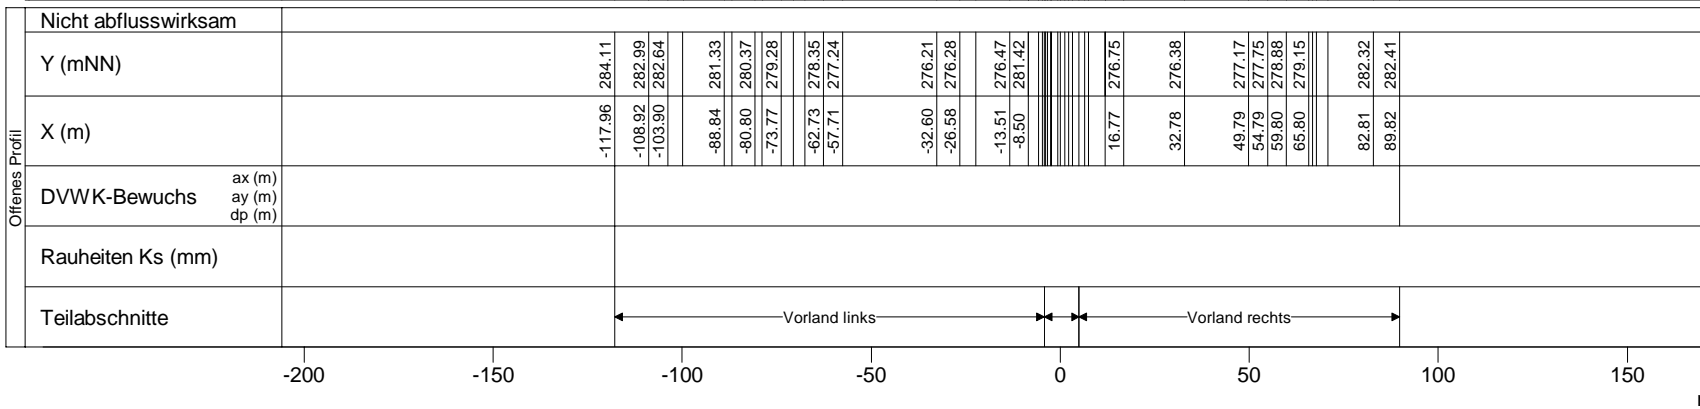

Nicht abflusswirksam	
Y (mNN)	284.11, 282.99, 282.64, 281.33, 280.37, 279.28, 278.35, 277.24, 276.21, 276.28, 276.47, 281.42, 276.75, 276.38, 277.17, 277.75, 278.88, 279.15, 282.32, 282.41
X (m)	-117.96, -108.92, -103.90, -88.84, -80.80, -73.77, -62.73, -57.71, -32.60, -26.58, -13.51, -8.50, 16.77, 32.78, 49.79, 54.79, 59.80, 65.80, 82.81, 89.82
DVWK-Bewuchs	ax (m), ay (m), dp (m)
Rauheiten Ks (mm)	
Teilabschnitte	Vorland links, Vorland rechts

Eisch, Querprofile

Projekt: TIMIS flood / Dezember 2010

Profil-Nr. 157670  
 Modell-km 32.379  
 X-Maßstab 1 : 2000  
 Y-Maßstab 1 : 200  
 Gewässer-km AGE 32.379



Beauftragt durch  
 MINISTÈRE DE L'INTÉRIEUR  
 ET À LA GRANDE RÉGION  
 Administration de la gestion de l'eau

Bearbeitet durch  
**Ernst Basler + Partner**  
 Hydrotec  
 Ingenieurgesellschaft für Wasser und Umwelt mbH