


mNN

310.0
307.5
305.0
302.5
300.0
297.5
295.0
292.5

291.0

| WSP [mNN] | Q [m³/s] |
|-----------|----------|
| HQextrem | |
| 295.54 | 71.60 |
| HQ200 | |
| 295.18 | 56.25 |
| HQ100 | |
| 295.13 | 51.14 |
| HQ50 | |
| 294.99 | 46.41 |
| HQ25 | |
| 294.93 | 41.49 |
| HQ10 | |
| 294.79 | 35.24 |
| HQ5 | |
| 293.53 | 30.32 |
| MHQ | |
| 293.02 | 24.46 |
| 0,5*MHQ | |
| 292.70 | 12.23 |
| 0,1*MHQ | |
| 292.31 | 2.45 |

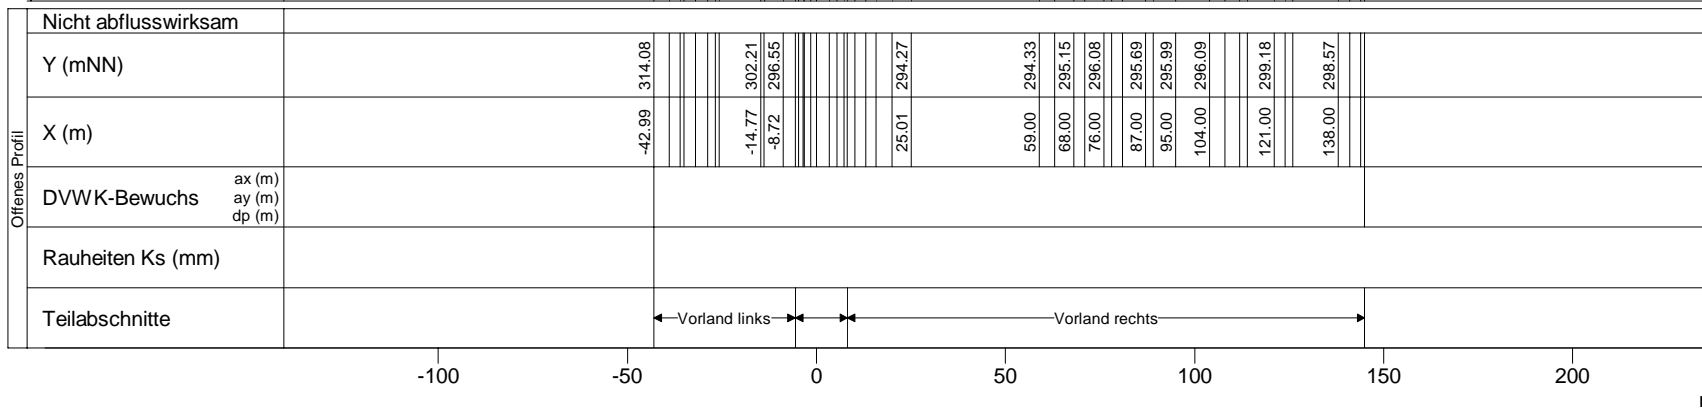

| Nicht abflusswirksam | |
|----------------------|------------------------------------|
| Y (mNN) | 314.08 |
| X (m) | -42.99 |
| DVWK-Bewuchs | ax (m) ay (m) dp (m) |
| Rauheiten Ks (mm) | |
| Teilabschnitte | ← Vorland links Vorland rechts → |

-100

-50

0

50

100

150

200

m

Eisch, Querprofile

Projekt: TIMIS flood / Dezember 2010

Profil-Nr. 158960
Modell-km 37.461
X-Maßstab 1 : 2000
Y-Maßstab 1 : 200
Gewässer-km AGE 37.461



Bearbeitet durch
Ernst Basler + Partner
Hydrotec
Ingenieurgesellschaft für Wasser und Umwelt mbH