


mNN

320.0
317.5
315.0
312.5
310.0
307.5
305.0
302.5

302.0

WSP [mNN]	Q [m³/s]
HQextrem	
304.67	64.48
HQ200	
304.48	50.67
HQ100	
304.41	46.06
HQ50	
304.32	41.80
HQ25	
304.23	37.37
HQ10	
304.09	31.74
HQ5	
303.97	27.31
MHQ	
303.81	22.03
0,5*MHQ	
303.31	11.02
0,1*MHQ	
302.67	2.20

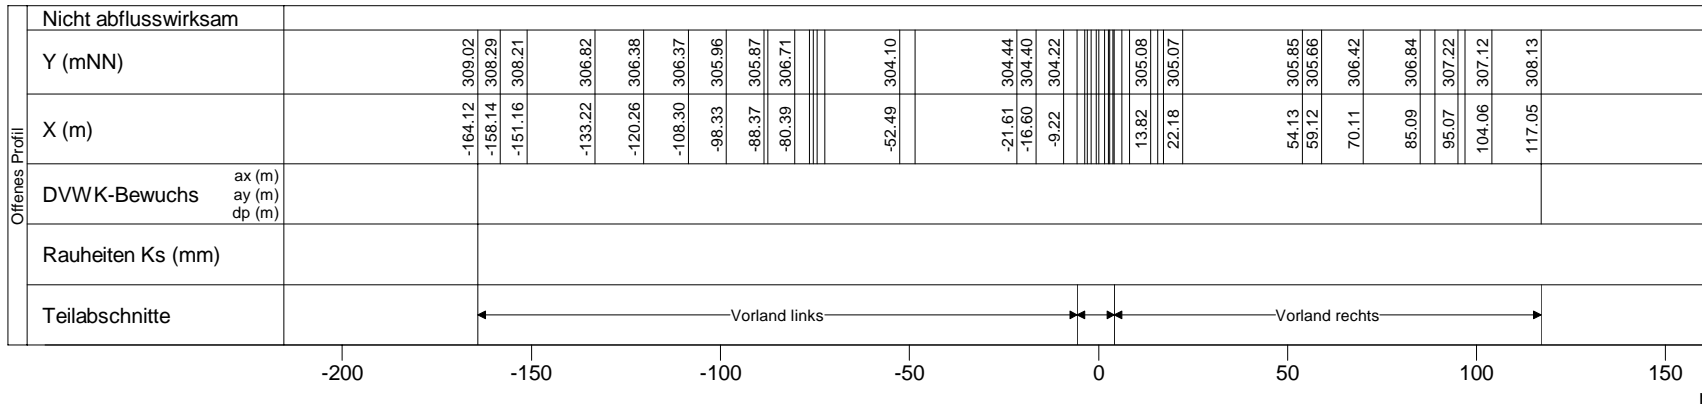

Eisch, Querprofile

Projekt: TIMIS flood / Dezember 2010

Profil-Nr. 159230
Modell-km 40.722
X-Maßstab 1 : 2000
Y-Maßstab 1 : 200
Gewässer-km AGE 40.722



Bearbeitet durch
Ernst Basler + Partner
Hydrotec
Ingenieurgesellschaft für Wasser und Umwelt mbH