


mNN

325.0
322.5
320.0
317.5
315.0
312.5
310.0
307.5

306.0

WSP [mNN]	Q [m³/s]
HQextrem	
309.17	43.90
HQ200	
309.02	34.50
HQ100	
308.99	31.36
HQ50	
308.95	28.46
HQ25	
308.90	25.45
HQ10	
308.84	21.61
HQ5	
308.79	18.60
MHQ	
308.72	15.00
0,5*MHQ	
308.37	7.50
0,1*MHQ	
307.46	1.50

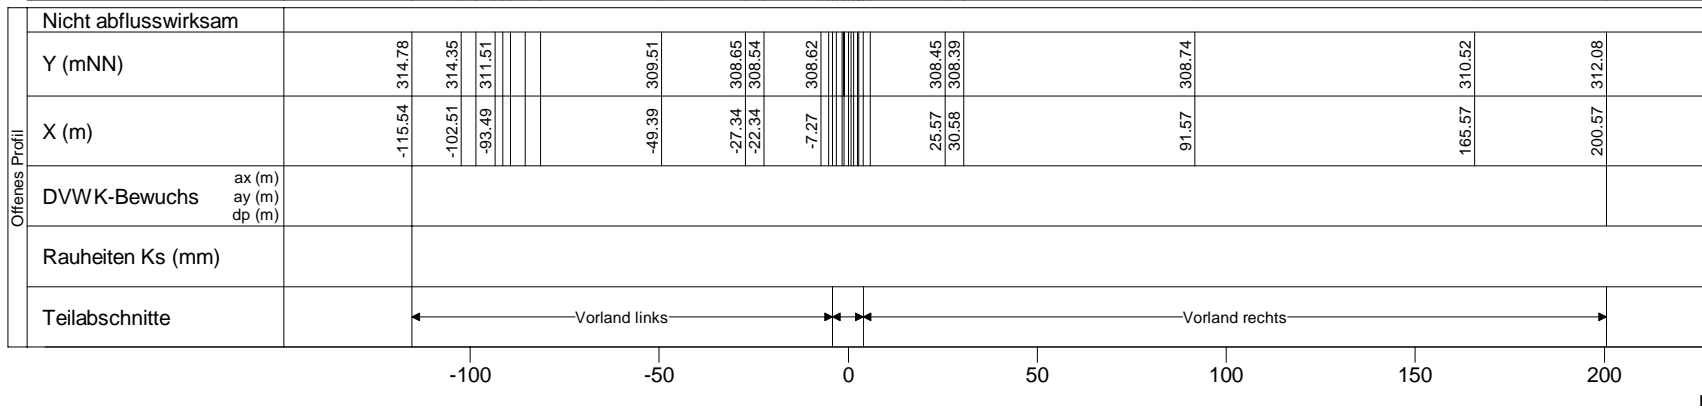

Eisch, Querprofile

Projekt: TIMIS flood / Dezember 2010

Profil-Nr. 159560
Modell-km 43.758
X-Maßstab 1 : 2000
Y-Maßstab 1 : 200
Gewässer-km AGE 43.758



Bearbeitet durch
Ernst Basler + Partner
Hydrotec
Ingenieurgesellschaft für Wasser und Umwelt mbH