


mNN

327.5
325.0
322.5
320.0
317.5
315.0
312.5
310.0

309.0

WSP [mNN]	Q [m³/s]
HQextrem	
311.66	39.96
HQ200	
311.56	31.39
HQ100	
311.53	28.54
HQ50	
311.49	25.90
HQ25	
311.45	23.16
HQ10	
311.42	19.67
HQ5	
311.39	16.92
MHQ	
311.34	13.65
0,5*MHQ	
311.02	6.83
0,1*MHQ	
310.21	1.37

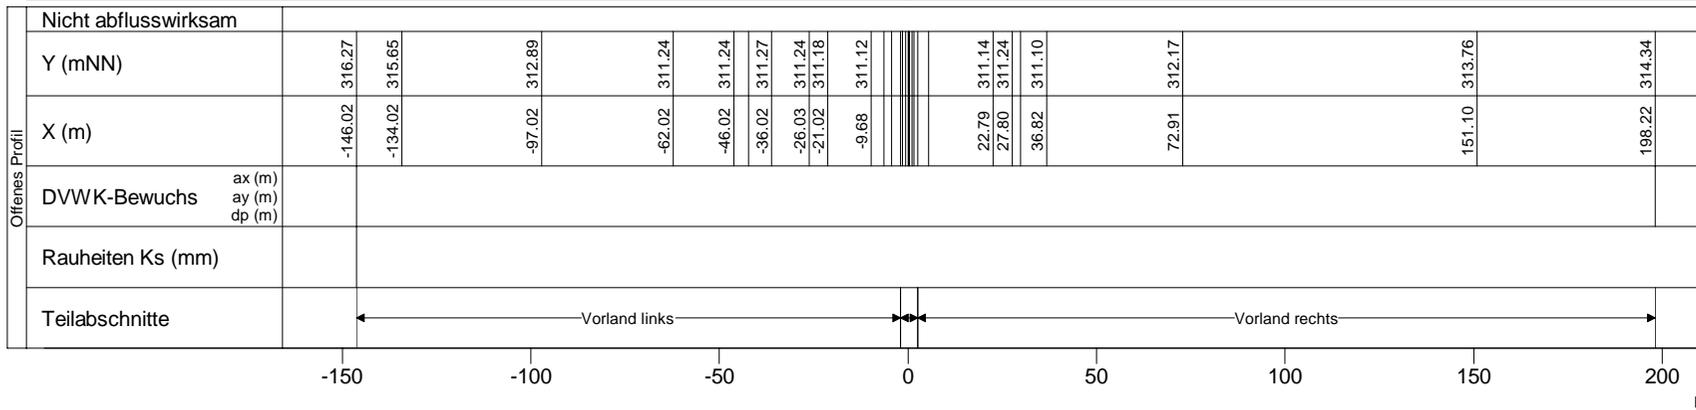

Eisch, Querprofile

Projekt: TIMIS flood / Dezember 2010

Profil-Nr. 159690
 Modell-km 45.579
 X-Maßstab 1 : 2000
 Y-Maßstab 1 : 200
 Gewässer-km AGE 45.579



Bearbeitet durch
Ernst Basler + Partner
 Hydrotec
 Ingenieurgesellschaft für Wasser und Umwelt mbH