


mNN

160  
155  
150  
145  
140  
135

131.0

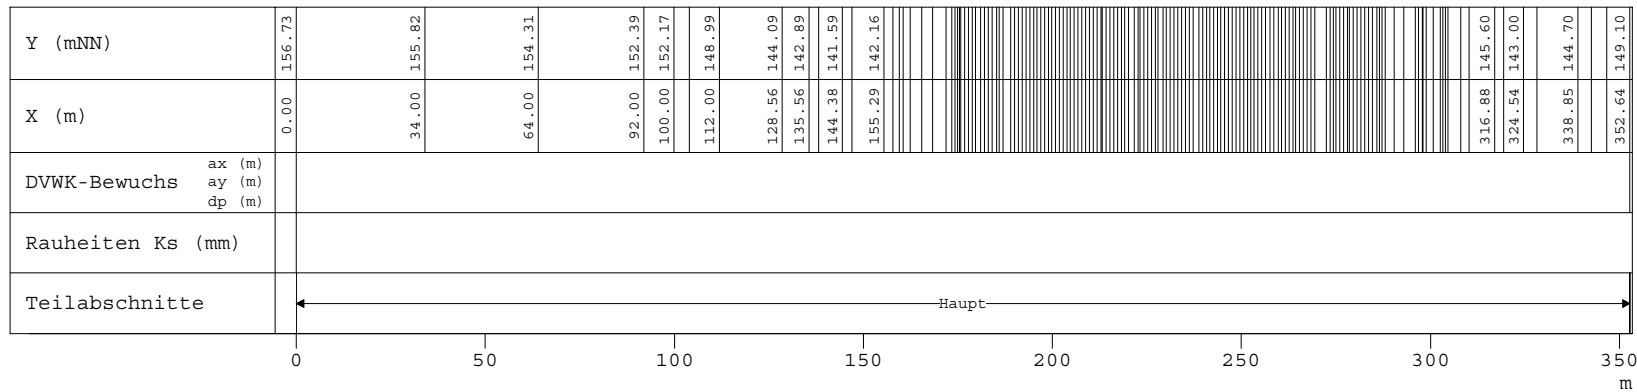

WSP [mNN]	Q [m³/s]
HQExtrem	145.93 3750.00
HQ200	144.59 2850.00
HQ100	144.04 2550.00
HQ50	143.46 2250.00
HQ25	142.80 1980.00
HQ10	141.93 1670.00
HQ5	141.42 1500.00
MHQ	140.60 1230.00

Mosel, Querprofile

Projekt: Gefahrenatlas Mosel / Dezember 2010

Profil-Nr. 227200  
 Modell-km 227.200  
 X-Maßstab 1 : 2000  
 Y-Maßstab 1 : 300  
 Gewässer-km AGE 227.200



Bearbeitet durch  
**Ernst Basler + Partner**  
**ERSA s.à r.l.**  
*Hydrotec*  
 Ingenieurgesellschaft für Wasser und Umwelt mbH