


mNN

160
155
150
145
140
135

131.0

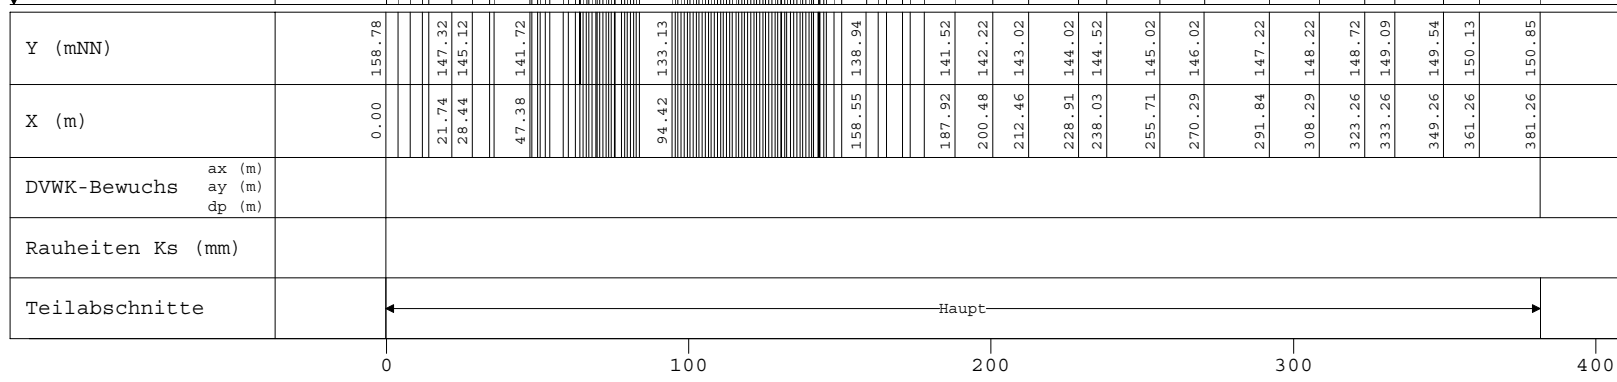

WSP [mNN]	Q [m³/s]
HQExtrem	
146.28	3750.00
HQ200	
144.85	2850.00
HQ100	
144.29	2550.00
HQ50	
143.70	2250.00
HQ25	
143.03	1980.01
HQ10	
142.16	1670.00
HQ5	
141.64	1500.00
MHQ	
140.82	1230.00

Mosel, Querprofile
Projekt: Gefahrenatlas Mosel / Dezember 2010

Profil-Nr. 228300
Modell-km 228.300
X-Maßstab 1 : 2500
Y-Maßstab 1 : 300
Gewässer-km AGE 228.300



Bearbeitet durch
Ernst Basler + Partner
ERSA s.à r.l.
Hydrotec
Ingenieurgesellschaft für Wasser und Umwelt mbH