


mNN

160  
155  
150  
145  
140  
135

132.0

WSP [mNN]	Q [m³/s]
HQExtrem	
147.95	3750.00
HQ200	
146.54	2850.00
HQ100	
145.98	2550.00
HQ50	
145.42	2250.00
HQ25	
144.84	1980.00
HQ10	
144.06	1670.00
HQ5	
143.59	1500.00
MHQ	
142.88	1230.00

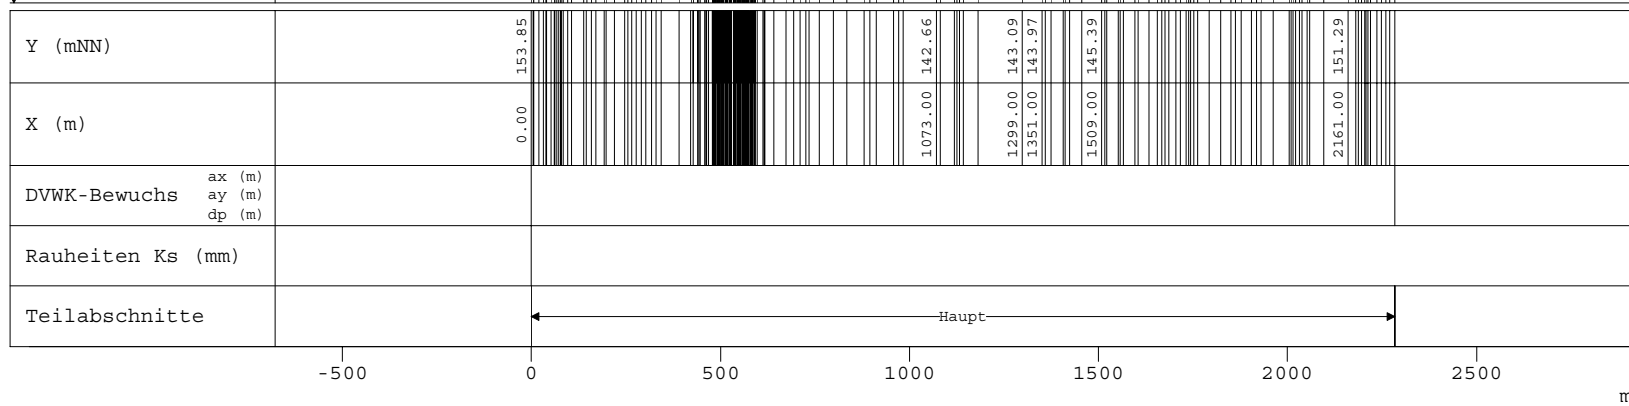

-500

0

500

1000

1500

2000

2500

m

Mosel, Querprofile

Projekt: Gefahrenatlas Mosel / Dezember 2010

Profil-Nr. 233900  
 Modell-km 233.900  
 X-Maßstab 1 : 20000  
 Y-Maßstab 1 : 300  
 Gewässer-km AGE 233.900



Beauftragt durch

MINISTÈRE DE L'INTÉRIEUR  
 ET À LA GRANDE RÉGION  
 Administration de la gestion de l'eau



Bearbeitet durch

Ernst **Basler+Partner**  
**ERSA** s.à r.l.  
*Hydrotec*  
 Ingenieurgesellschaft für Wasser und Umwelt mbH