


mNN

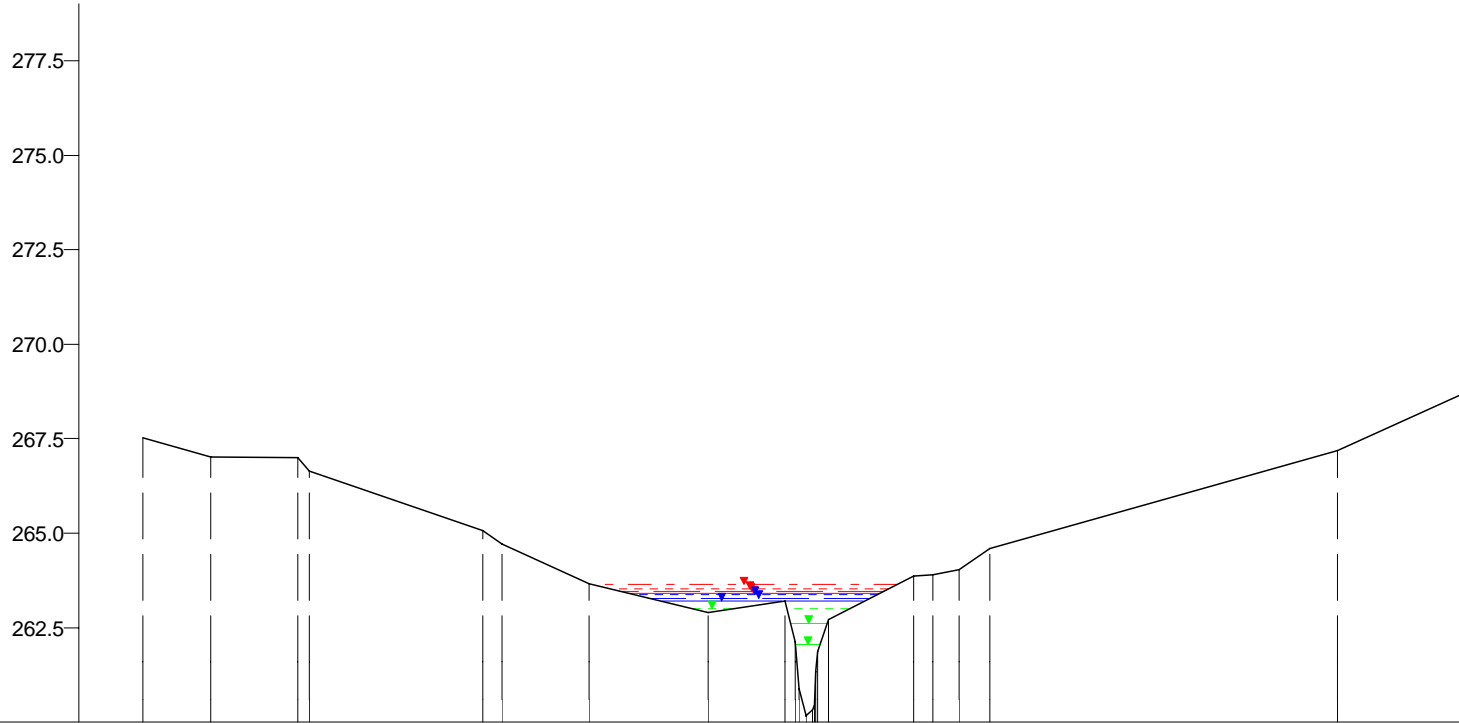

260.0

Nicht abflusswirksam																							
Offenes Profil	Y (mNN)		267.52	267.01	267.01		265.07	264.72		263.66		262.90	263.20		263.86	263.91	264.05	264.60		267.18	268.71		
	X (m)		-177.19	-159.19	-136.19		-87.20	-82.19		-59.18		-27.58	-7.32		26.80	31.81	38.81	46.82		138.93	172.97		
	DVWK-Bewuchs	ax (m)																					
		ay (m)																					
		dp (m)																					
	Rauheiten Ks (mm)																						
	Teilabschnitte		Vorland links											Vorland rechts									

Pall, Querprofile

Projekt: TIMIS flood / Dezember 2010

Profil-Nr. 170090
 Modell-km 1.593
 X-Maßstab 1 : 2000
 Y-Maßstab 1 : 200
 Gewässer-km AGE 1.618



Beauftragt durch
 MINISTÈRE DE L'INTÉRIEUR
 ET À LA GRANDE RÉGION
 Administration de la gestion de l'eau

Bearbeitet durch
Ernst Basler + Partner
 Hydrotec
 Ingenieurgesellschaft für Wasser und Umwelt mbH