


mNN

230.0
227.5
225.0
222.5
220.0
217.5
215.0
212.5

212.0

| WSP [mNN] | Q [m³/s] |
|-----------|----------|
| HQextrem | |
| 214.42 | 46.73 |
| HQ200 | |
| 214.39 | 36.72 |
| HQ100 | |
| 214.35 | 33.38 |
| HQ50 | |
| 214.31 | 29.61 |
| HQ25 | |
| 214.21 | 25.84 |
| HQ10 | |
| 214.06 | 20.87 |
| HQ5 | |
| 213.93 | 17.33 |
| MHQ | |
| 213.69 | 11.96 |
| 0,5*MHQ | |
| 213.34 | 5.98 |
| 0,1*MHQ | |
| 212.89 | 1.20 |

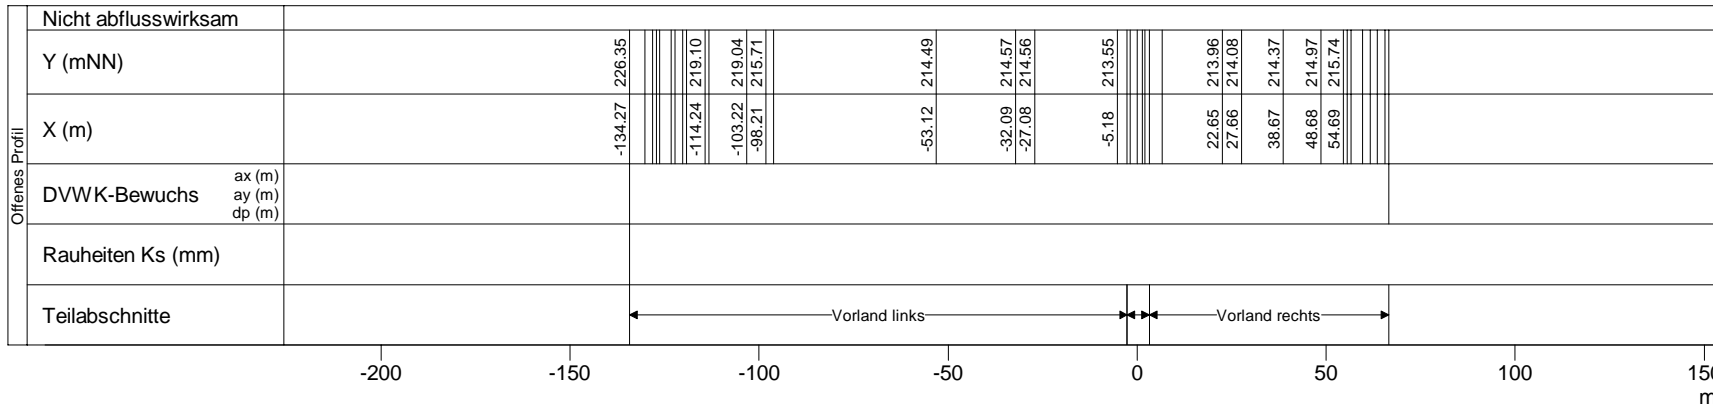

Wark, Querprofile

Projekt: TIMIS flood / Dezember 2010

Profil-Nr. 160300
Modell-km 2.894
X-Maßstab 1 : 2000
Y-Maßstab 1 : 200
Gewässer-km AGE 2.894



Bearbeitet durch
Ernst Basler + Partner
Hydrotec
Ingenieurgesellschaft für Wasser und Umwelt mbH