


mNN

302.5
300.0
297.5
295.0
292.5
290.0

289.0

WSP [mNN] Q [m³/s]

HQextrem	294.58	6.14
HQextrem	294.12	41.76
HQ200	293.42	37.64
HQ100	293.29	34.22
HQ50	293.23	32.87
HQ25	293.03	27.69
HQ10	292.83	23.06
HQ5	292.66	19.19
MHQ	292.36	13.02
0,5*MHQ	291.76	6.51
0,1*MHQ	290.99	1.30

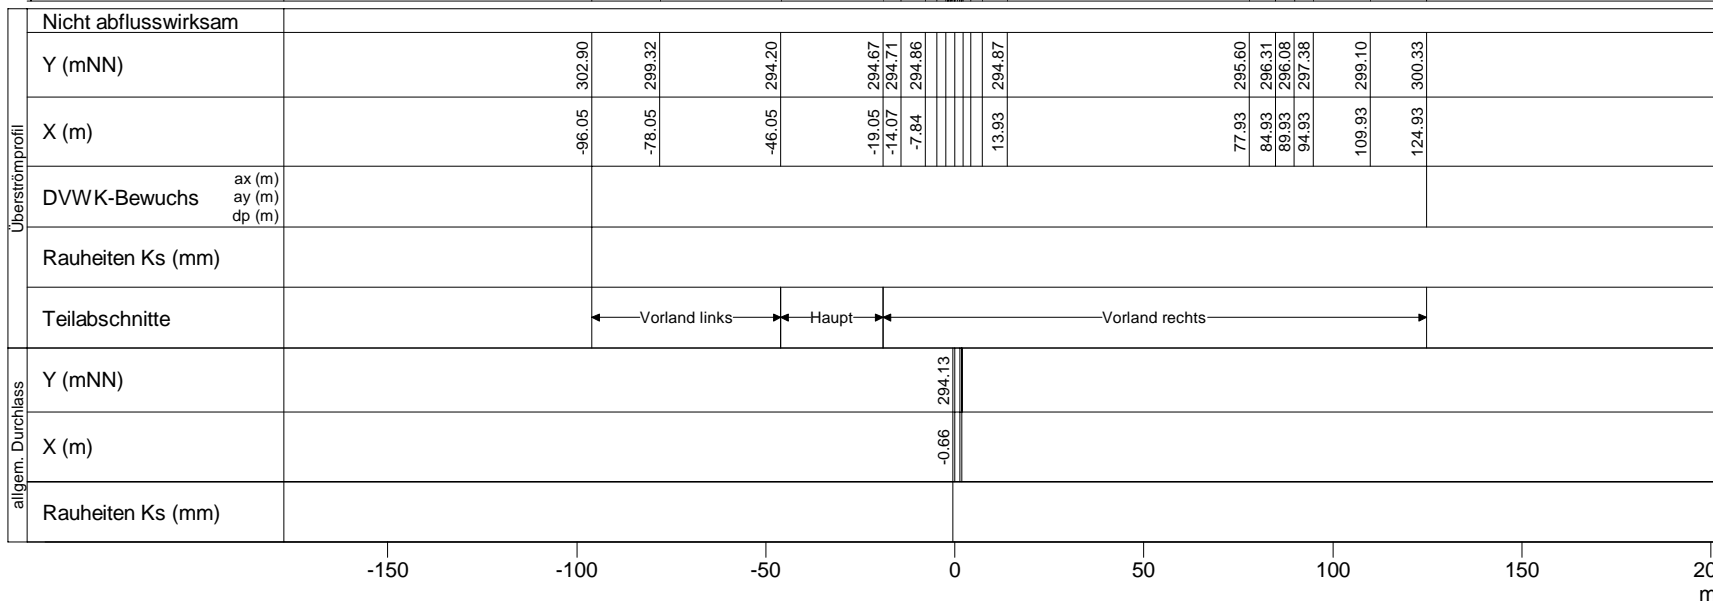

Weisse Ernz, Querprofile

Projekt: TIMIS flood / Dezember 2010

Profil-Nr. 149325
 Modell-km 19.075
 X-Maßstab 1 : 2000
 Y-Maßstab 1 : 200
 Gewässer-km AGE 19.075

