


mNN

320.0  
317.5  
315.0  
312.5  
310.0  
307.5  
305.0

303.0

WSP [mNN]	Q [m³/s]
HQextrem	
306.05	26.52
HQ200	
306.00	20.83
HQ100	
305.98	18.94
HQ50	
305.98	18.19
HQ25	
305.95	15.33
HQ10	
305.76	12.76
HQ5	
305.57	10.62
MHQ	
305.34	7.21
0,5*MHQ	
305.21	3.61
0,1*MHQ	
304.56	0.72

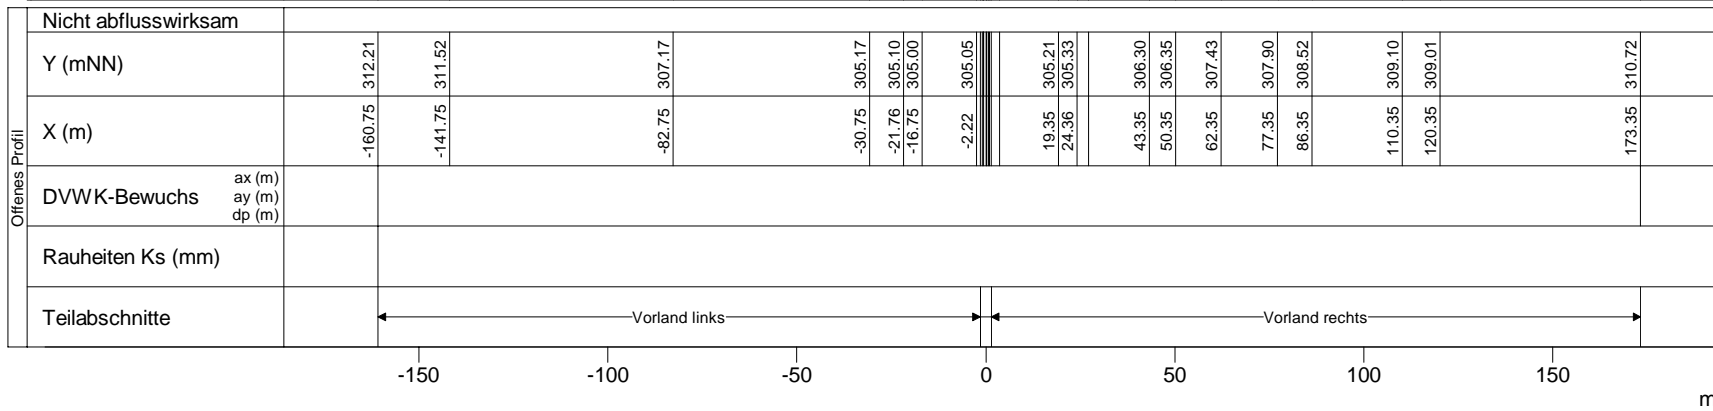

Weisse Ernz, Querprofile

Projekt: TIMIS flood / Dezember 2010

Profil-Nr. 149790  
 Modell-km 25.179  
 X-Maßstab 1 : 2000  
 Y-Maßstab 1 : 200  
 Gewässer-km AGE 25.179

