


mNN

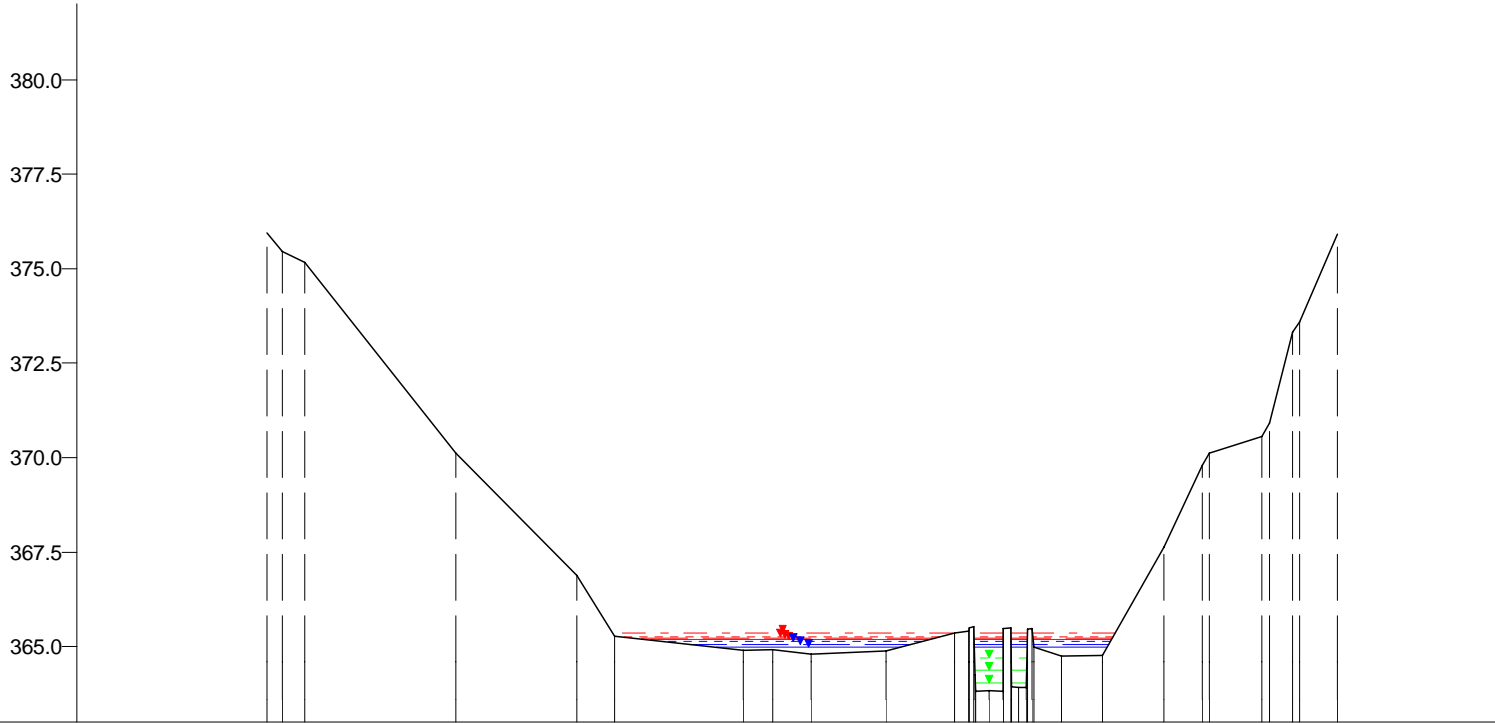

363.0

Wehr		Nicht abflusswirksam																		
Y (mNN)																				
X (m)		-95.56	-90.56	-70.56	-54.56	-49.56	-32.56	-28.58	-23.56	-13.63	-4.60	9.55	14.98	23.12	28.13	36.12	40.12	46.12		
DVWK-Bewuchs		ax (m) ay (m) dp (m)																		
Rauheiten Ks (mm)																				
Teilabschnitte		← Vorland links									Vorland rechts →									
		-100	-75	-50	-25	0	25	50												
		m																		

Wiltz, Querprofile

Projekt: TIMIS flood / Dezember 2010

Profil-Nr. 179775
 Modell-km 30.331
 X-Maßstab 1 : 1000
 Y-Maßstab 1 : 200
 Gewässer-km AGE 30.331

