


mNN

237.5
235.0
232.5
230.0
227.5
225.0
222.5

220.0

WSP [mNN]	Q [m³/s]
HQExtrem	226.10 - 184.43
HQ100	225.99 - 131.73
HQ50	225.92 - 119.64
HQ25	225.68 - 105.83
HQ10	225.42 - 92.01

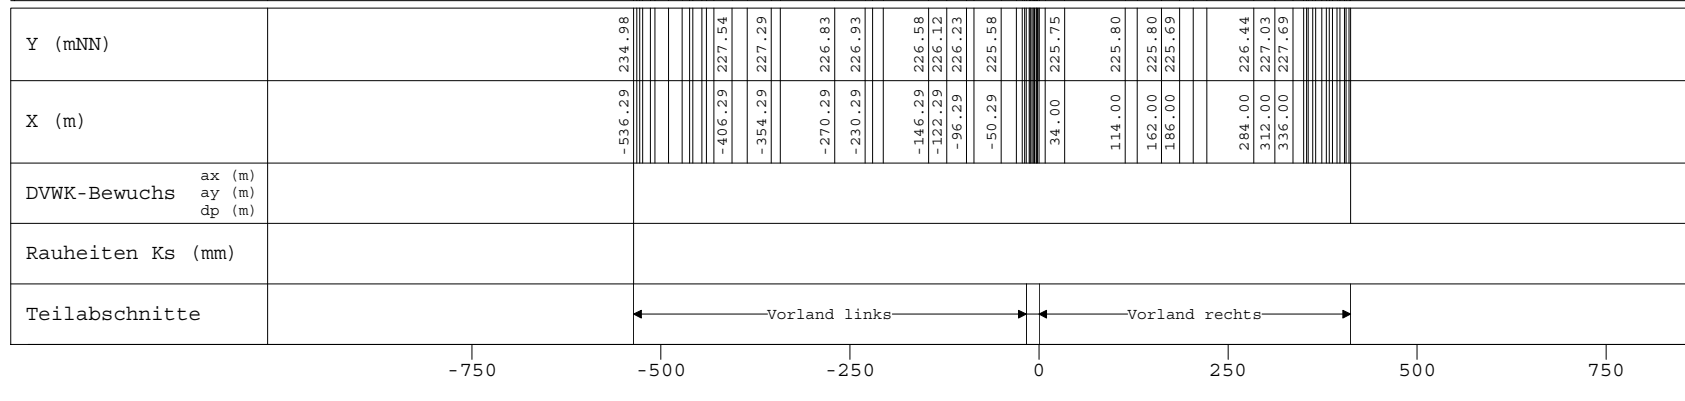

-750

-500

-250

0

250

500

750

m

Alzette, Querprofile

Projekt: Gefahrenatlas Mosel / Juni 2013

Profil-Nr. 1026351
Modell-km 26.851
X-Maßstab 1 : 10000
Y-Maßstab 1 : 200
Gewässer-km AGE 26.765

Beauftragt durch



MINISTÈRE DE L'INTÉRIEUR
ET À LA GRANDE RÉGION
Administration de la gestion de l'eau



Bearbeitet durch

Ernst **Basler + Partner**
ERSA s.à r.l.
Hydrotec
Ingenieurgesellschaft für Wasser und Umwelt mbH