

mNN

252.5

250.0

247.5

245.0


242.5

240.0

237.5

235.0

WSP [mNN]	Q [m³/s]
HQExtrem	
239.96	166.54
HQ100	
239.24	118.96
HQ50	
239.06	108.26
HQ25	
238.87	95.98
HQ10	
238.37	83.70

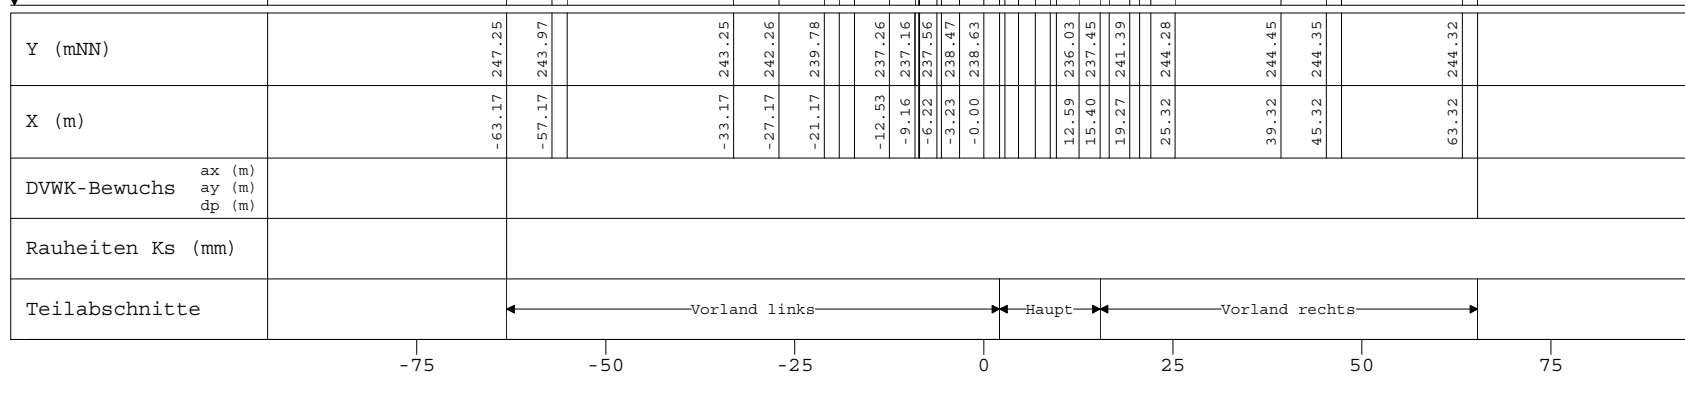

Alzette, Querprofile  
 Projekt: Gefahrenatlas Mosel / Juni 2013

Profil-Nr. 1034573  
 Modell-km 35.411  
 X-Maßstab 1 : 1000  
 Y-Maßstab 1 : 200  
 Gewässer-km AGE 35.326

