


mNN

260.0
257.5
255.0
252.5
250.0
247.5
245.0
242.5

241.0

WSP [mNN]	Q [m³/s]
HQExtrem	
246.23	161.67
HQ100	
245.09	115.48
HQ50	
244.88	105.17
HQ25	
244.65	93.31
HQ10	
244.45	81.44

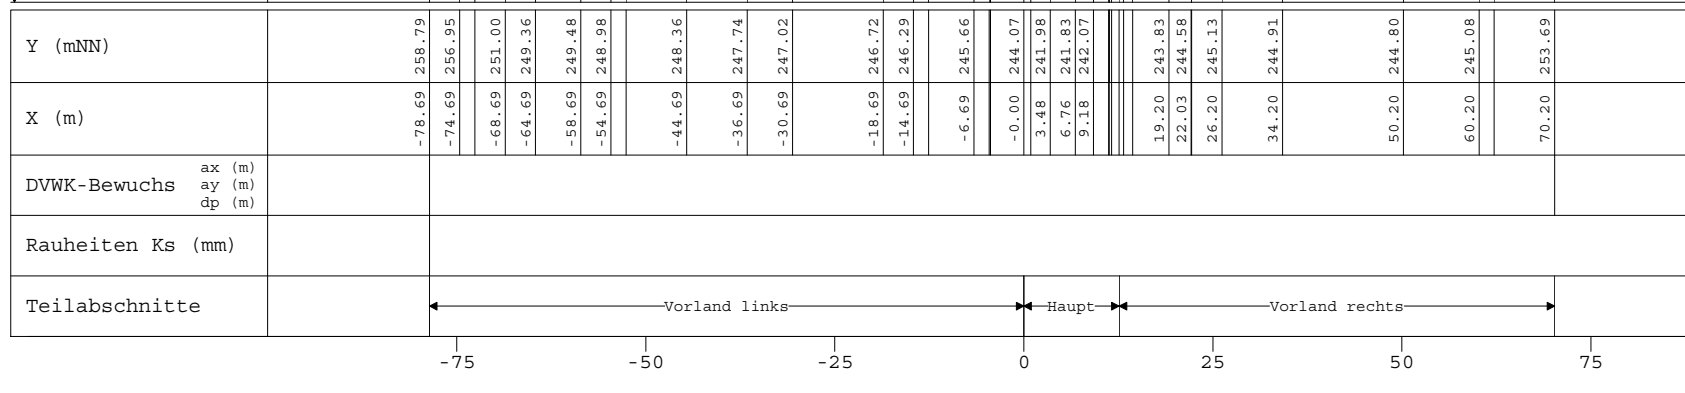

Alzette, Querprofile

Projekt: Gefahrenatlas Mosel / Juni 2013

Profil-Nr. 1036855
Modell-km 37.674
X-Maßstab 1 : 1000
Y-Maßstab 1 : 200
Gewässer-km AGE 37.589

Beauftragt durch



MINISTÈRE DE L'INTÉRIEUR
ET À LA GRANDE RÉGION
Administration de la gestion de l'eau



Bearbeitet durch

Ernst **Basler + Partner**
ERSA s.à r.l.
Hydrotec
Ingenieurgesellschaft für Wasser und Umwelt mbH