


mNN

260.0
257.5
255.0
252.5
250.0
247.5
245.0

243.0

WSP [mNN]	Q [m³/s]
HQExtrem	
247.66	148.11
HQ100	
247.08	105.79
HQ50	
246.94	95.91
HQ25	
246.81	84.65
HQ10	
246.67	73.39

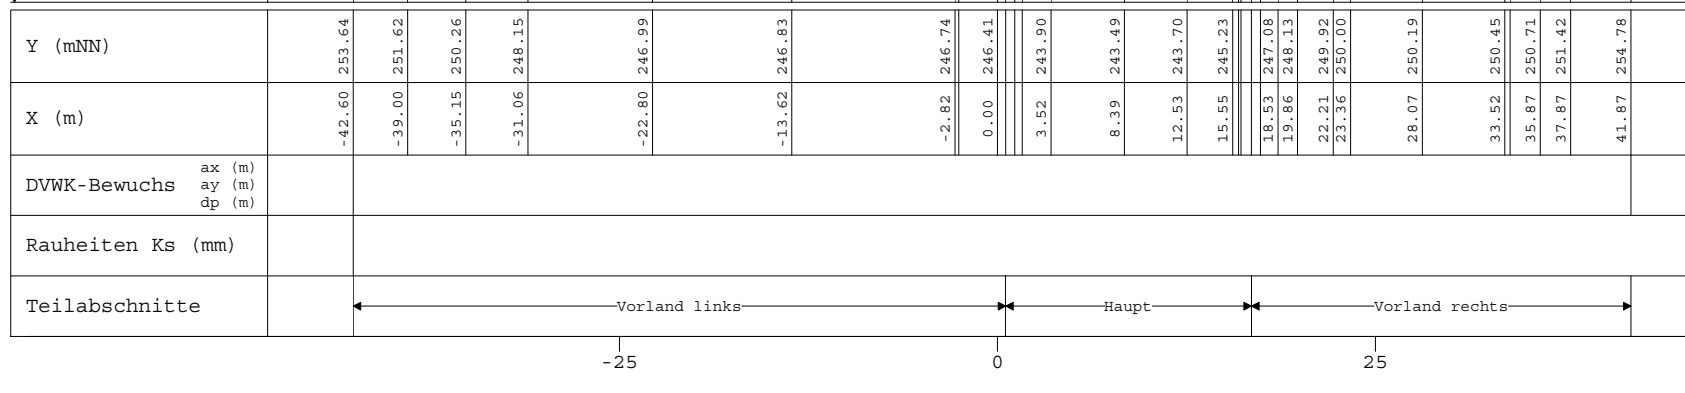

Alzette, Querprofile

Projekt: Gefahrenatlas Mosel / Juni 2013

Profil-Nr. 1037555
Modell-km 38.366
X-Maßstab 1 : 500
Y-Maßstab 1 : 200
Gewässer-km AGE 38.281



Beauftragt durch

MINISTÈRE DE L'INTÉRIEUR
ET À LA GRANDE RÉGION
Administration de la gestion de l'eau



Bearbeitet durch

Ernst **Basler + Partner**
ERSA s.à r.l.
Hydrotec
Ingenieurgesellschaft für Wasser und Umwelt mbH