


mNN  
265.0  
262.5  
260.0  
257.5  
255.0  
252.5  
250.0  
247.5

246.0

WSP [mNN]	Q [m³/s]
HQExtrem	
251.41	147.18
HQ100	
250.73	105.13
HQ50	
250.52	95.24
HQ25	
250.27	83.98
HQ10	
250.00	72.73

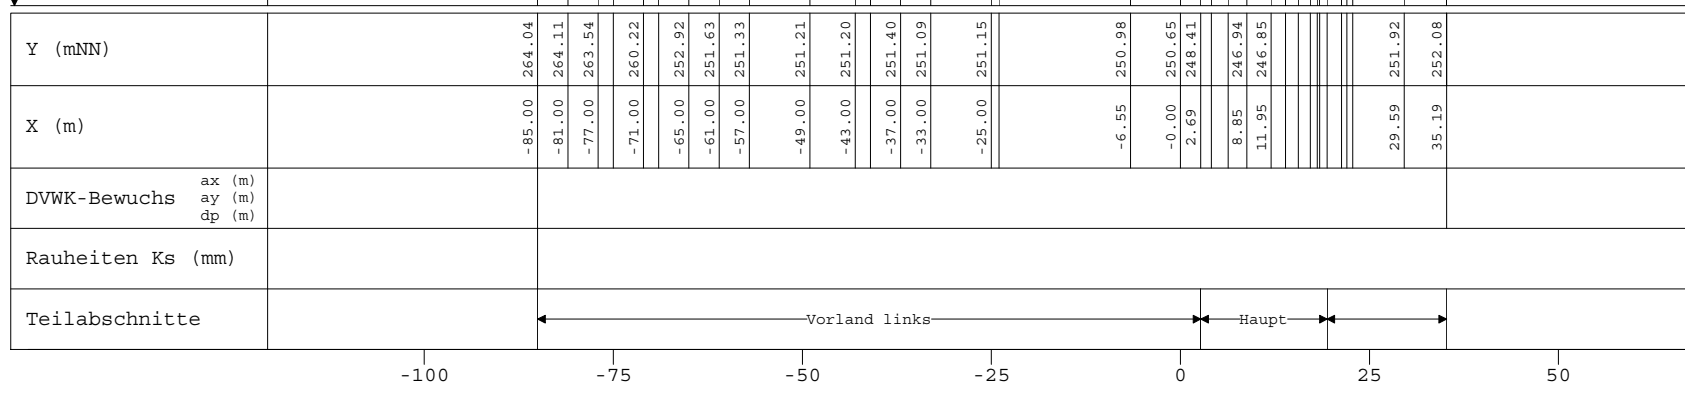

Alzette, Querprofile

Projekt: Gefahrenatlas Mosel / Juni 2013

Profil-Nr. 1039088  
Modell-km 39.919  
X-Maßstab 1 : 1000  
Y-Maßstab 1 : 200  
Gewässer-km AGE 39.833



Beauftragt durch

MINISTÈRE DE L'INTÉRIEUR  
ET À LA GRANDE RÉGION  
Administration de la gestion de l'eau



Bearbeitet durch

Ernst **Basler + Partner**  
**ERSA** s.à r.l.  
*Hydrotec*  
Ingenieurgesellschaft für Wasser und Umwelt mbH