


mNN

270.0
267.5
265.0
262.5
260.0
257.5
255.0
252.5

251.0

WSP [mNN]	Q [m³/s]
HQExtrem	
255.00	146.31
HQ100	
254.59	104.51
HQ50	
254.48	94.61
HQ25	
254.36	83.36
HQ10	
254.24	72.11

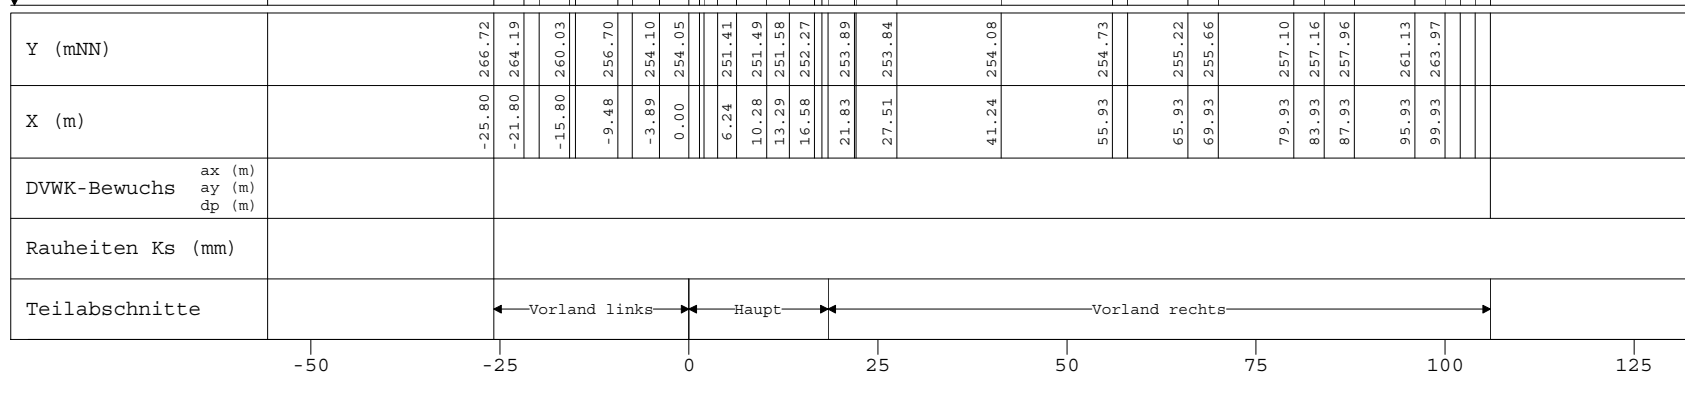

Alzette, Querprofile

Projekt: Gefahrenatlas Mosel / Juni 2013

Profil-Nr. 1041271
Modell-km 42.091
X-Maßstab 1 : 1000
Y-Maßstab 1 : 200
Gewässer-km AGE 42.006



Beauftragt durch

MINISTÈRE DE L'INTÉRIEUR
ET À LA GRANDE RÉGION
Administration de la gestion de l'eau



Bearbeitet durch

Ernst **Basler + Partner**
ERSA s.à r.l.
Hydrotec
Ingenieurgesellschaft für Wasser und Umwelt mbH