


mNN  
275.0  
272.5  
270.0  
267.5  
265.0  
262.5  
260.0

258.0

WSP [mNN]	Q [m³/s]
HQExtrem	
262.21	141.34
HQ100	
261.66	100.95
HQ50	
261.51	91.00
HQ25	
261.31	79.77
HQ10	
261.10	68.55

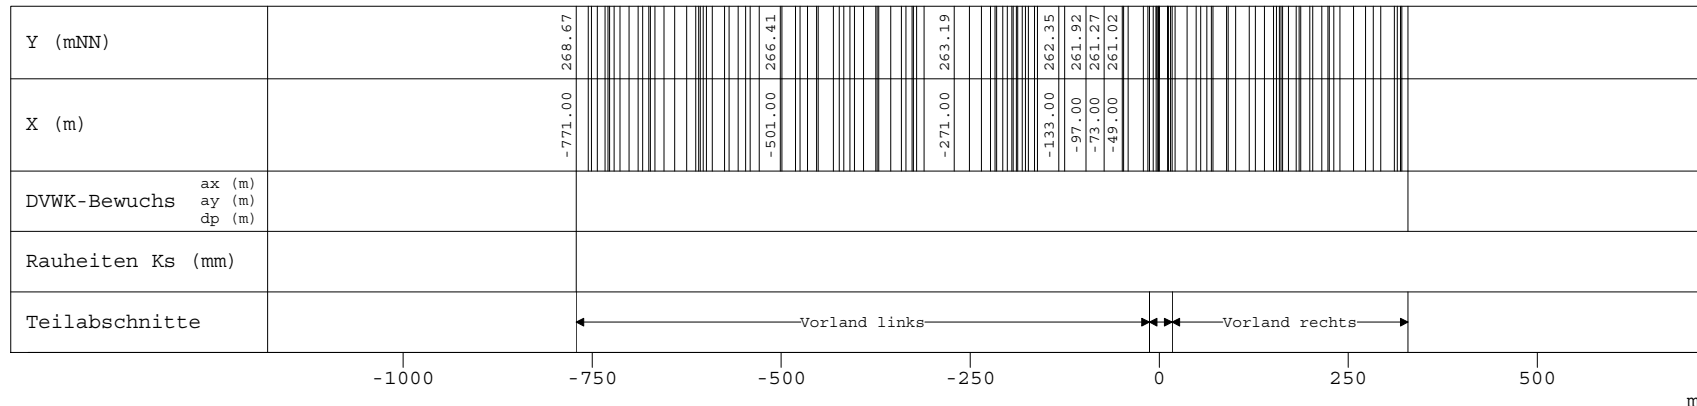

Alzette, Querprofile  
Projekt: Gefahrenatlas Mosel / Juni 2013

Profil-Nr. 1046377  
Modell-km 47.302  
X-Maßstab 1 : 10000  
Y-Maßstab 1 : 200  
Gewässer-km AGE 47.238

Beauftragt durch  

 MINISTÈRE DE L'INTÉRIEUR  
 ET À LA GRANDE RÉGION  
 Administration de la gestion de l'eau

Bearbeitet durch  
  
**Ernst Basler + Partner**  
**ERSA s.à r.l.**  
*Hydrotec*  
 Ingenieurgesellschaft für Wasser und Umwelt mbH