


mNN

277.5
275.0
272.5
270.0
267.5
265.0
262.5

261.0

WSP [mNN]	Q [m³/s]
HQExtrem	
264.88	131.46
HQ100	
264.75	93.90
HQ50	
264.71	84.34
HQ25	
264.67	73.70
HQ10	
264.62	63.06

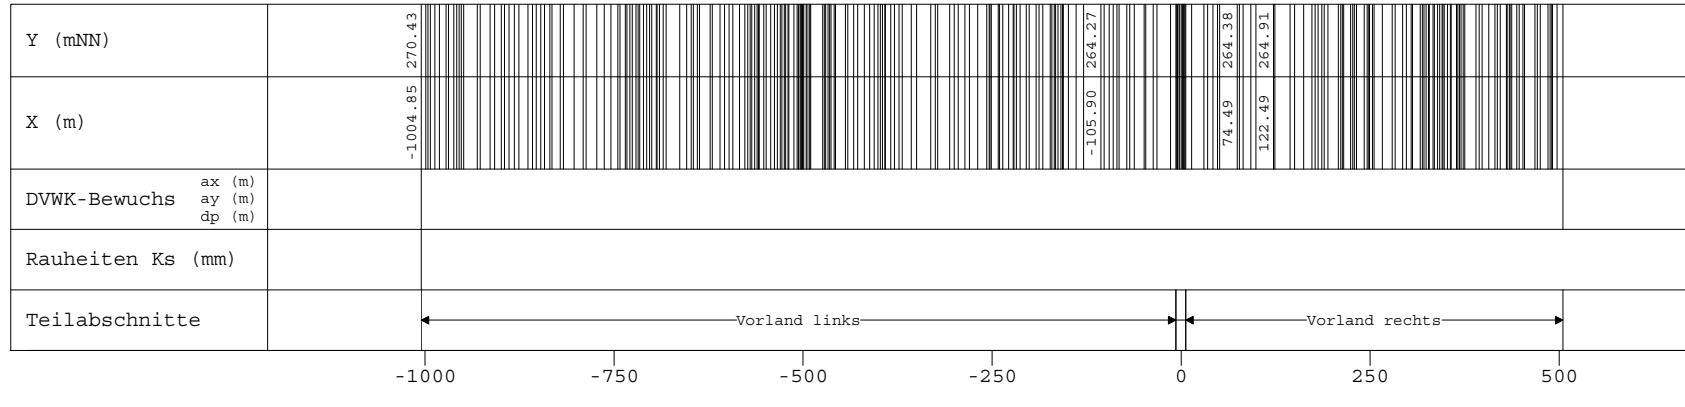

Alzette, Querprofile

Projekt: Gefahrenatlas Mosel / Juni 2013

Profil-Nr. 1250370
Modell-km 50.385
X-Maßstab 1 : 10000
Y-Maßstab 1 : 200
Gewässer-km AGE -

Beauftragt durch



MINISTÈRE DE L'INTÉRIEUR
ET À LA GRANDE RÉGION
Administration de la gestion de l'eau



Bearbeitet durch

Ernst **Basler + Partner**
ERSA s.à r.l.
Hydrotec
Ingenieurgesellschaft für Wasser und Umwelt mbH