


mNN

274
273
272
271
270
269
268

WSP [mNN]	Q [m³/s]
HQExtrem	
270.72	121.43
HQ100	
270.54	86.74
HQ50	
270.46	77.86
HQ25	
270.21	68.13
HQ10	
270.00	58.39

267.0

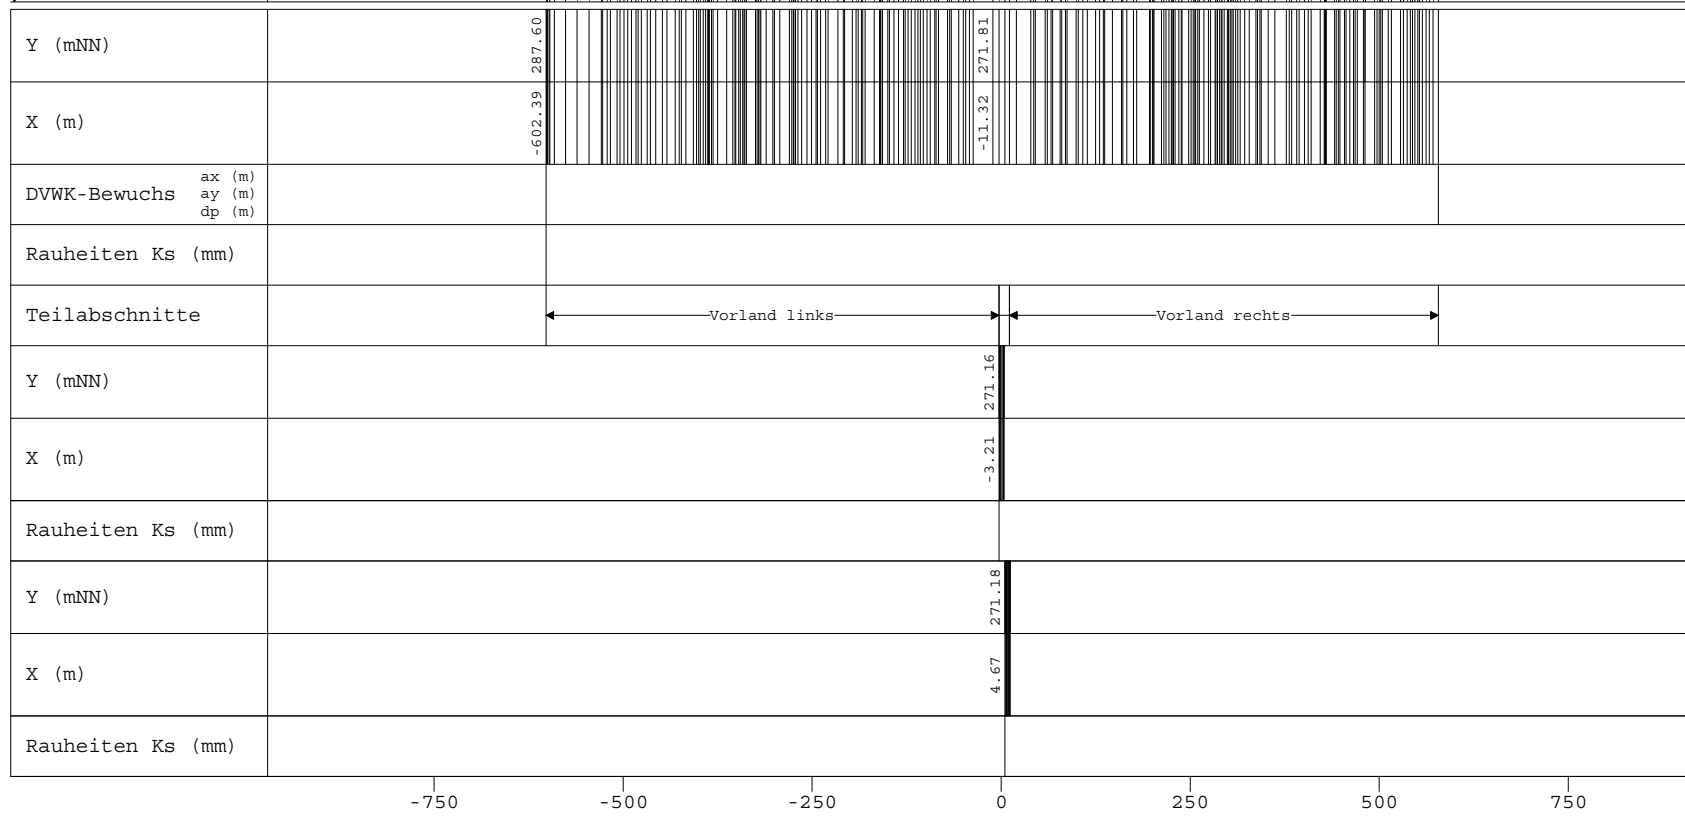

Alzette, Querprofile

Projekt: Gefahrenatlas Mosel / Juni 2013

Profil-Nr. 125560
Modell-km 55.570
X-Maßstab 1 : 10000
Y-Maßstab 1 : 200
Gewässer-km AGE -



Beauftragt durch

Bearbeitet durch

