


mNN  
290.0  
287.5  
285.0  
282.5  
280.0  
277.5  
275.0  
272.5

271.0

WSP [mNN]	Q [m³/s]
HQExtrem	
274.89	55.99
HQ100	
274.29	39.99
HQ50	
274.17	35.62
HQ25	
274.07	31.75
HQ10	
274.01	27.88

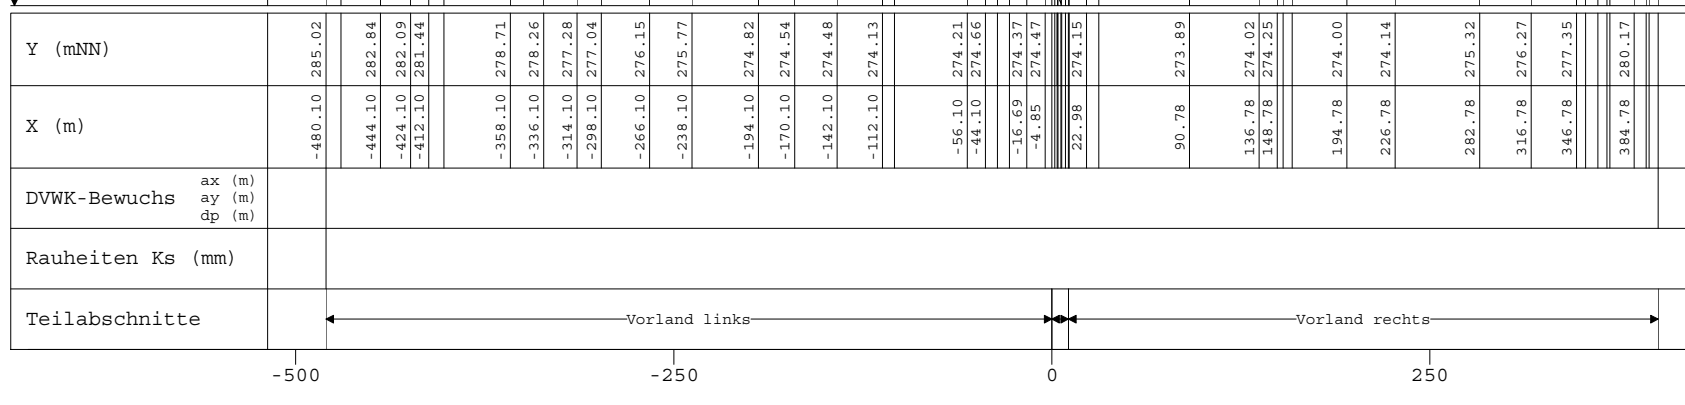

Alzette, Querprofile

Projekt: Gefahrenatlas Mosel / Juni 2013

Profil-Nr. 1058691  
 Modell-km 59.732  
 X-Maßstab 1 : 5000  
 Y-Maßstab 1 : 200  
 Gewässer-km AGE 59.666

Beauftragt durch



MINISTÈRE DE L'INTÉRIEUR  
 ET À LA GRANDE RÉGION  
 Administration de la gestion de l'eau

Bearbeitet durch



Ernst **Basler + Partner**  
**ERSA s.à r.l.**  
 Hydrotec  
 Ingenieurgesellschaft für Wasser und Umwelt mbH