


mNN

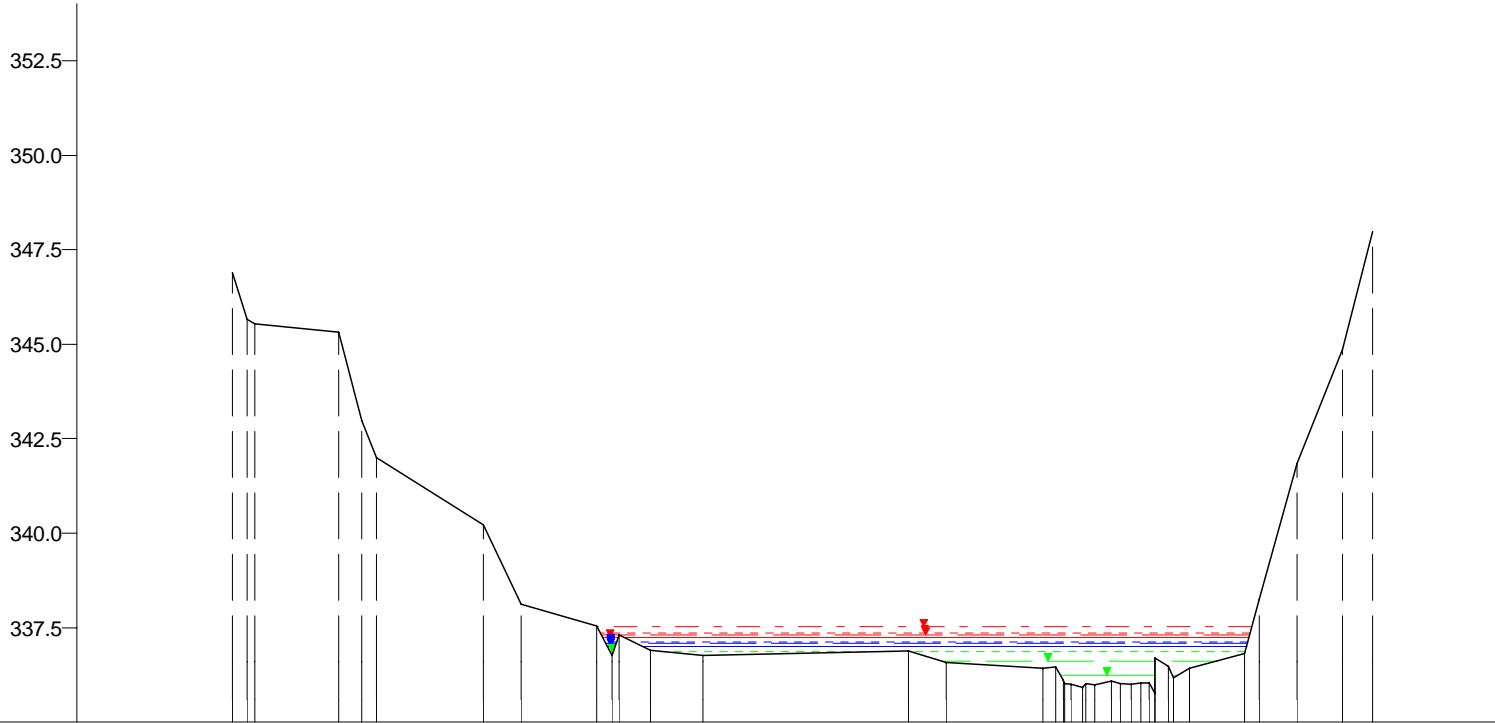

335.0

Wehr		Nicht abflusswirksam																				
Y (mNN)		346.91		345.31	342.98		340.22	338.12		337.54	336.89	336.75		336.88	336.59		336.43		336.82	341.84	344.87	347.99
X (m)		-113.09		-99.04	-96.02		-79.96	-74.94		-64.90	-57.87	-50.85		-23.73	-18.72		-5.91		20.81	27.65	33.64	37.64
DVWK-Bewuchs	ax (m) ay (m) dp (m)																					
Rauheiten Ks (mm)																						
Teilabschnitte		Vorland links										Haupt			Vorland rechts							

Clerve, Querprofile

Projekt: TIMIS flood / Dezember 2010

Profil-Nr. 1802335
 Modell-km 23.576
 X-Maßstab 1 : 1000
 Y-Maßstab 1 : 200
 Gewässer-km AGE 23.576



Beauftragt durch
 MINISTÈRE DE L'INTÉRIEUR
 ET À LA GRANDE RÉGION
 Administration de la gestion de l'eau

Bearbeitet durch
Ernst Basler + Partner
 Hydrotec
 Ingenieurgesellschaft für Wasser und Umwelt mbH