


mNN

232.5
230.0
227.5
225.0
222.5
220.0
217.5
215.0

214.0

WSP [mNN]	Q [m³/s]
HQextrem	
220.10	154.27
HQ200	
219.86	121.21
HQ100	
219.76	110.19
HQ50	
219.64	99.99
HQ25	
219.46	89.40
HQ10	
219.12	75.92
HQ5	
218.80	65.34
MHQ	
218.45	52.69
0,5*MHQ	
217.54	26.35
0,1*MHQ	
216.42	5.27

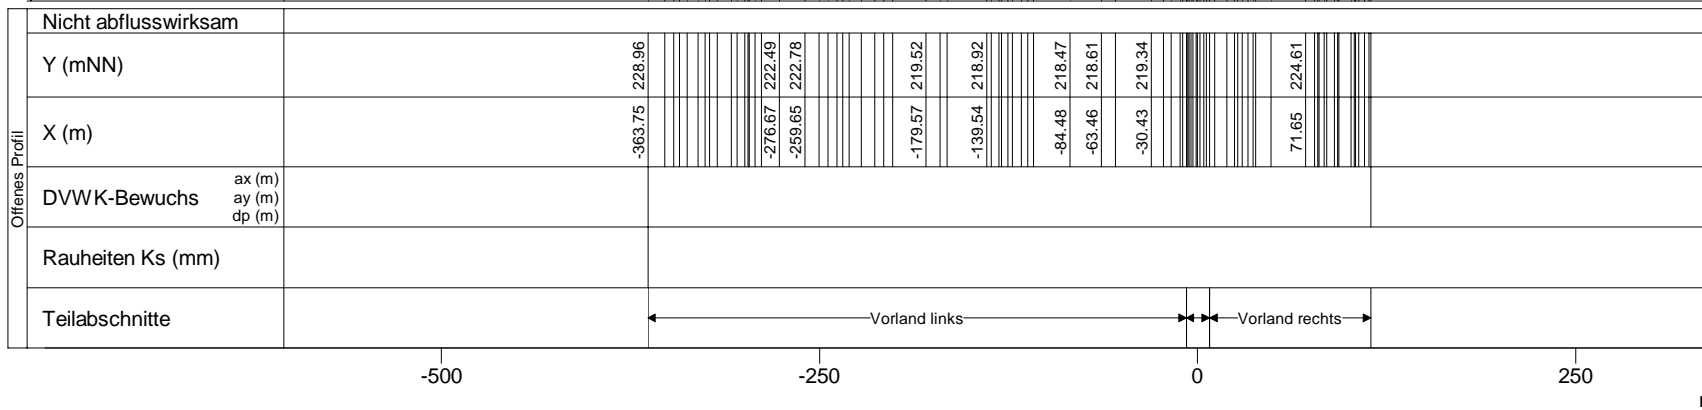

Eisch, Querprofile

Projekt: TIMIS flood / Dezember 2010

Profil-Nr. 155100
Modell-km 0.933
X-Maßstab 1 : 5000
Y-Maßstab 1 : 200
Gewässer-km AGE 0.933



Bearbeitet durch
Ernst Basler + Partner
Hydrotec
Ingenieurgesellschaft für Wasser und Umwelt mbH