


mNN

237.5
235.0
232.5
230.0
227.5
225.0
222.5
220.0

219.0

WSP [mNN]	Q [m³/s]
HQextrem	
222.99	150.79
HQ200	
222.88	118.48
HQ100	
222.83	107.71
HQ50	
222.79	97.74
HQ25	
222.74	87.39
HQ10	
222.66	74.21
HQ5	
222.60	63.87
MHQ	
222.31	51.51
0,5*MHQ	
221.52	25.76
0,1*MHQ	
220.71	5.15

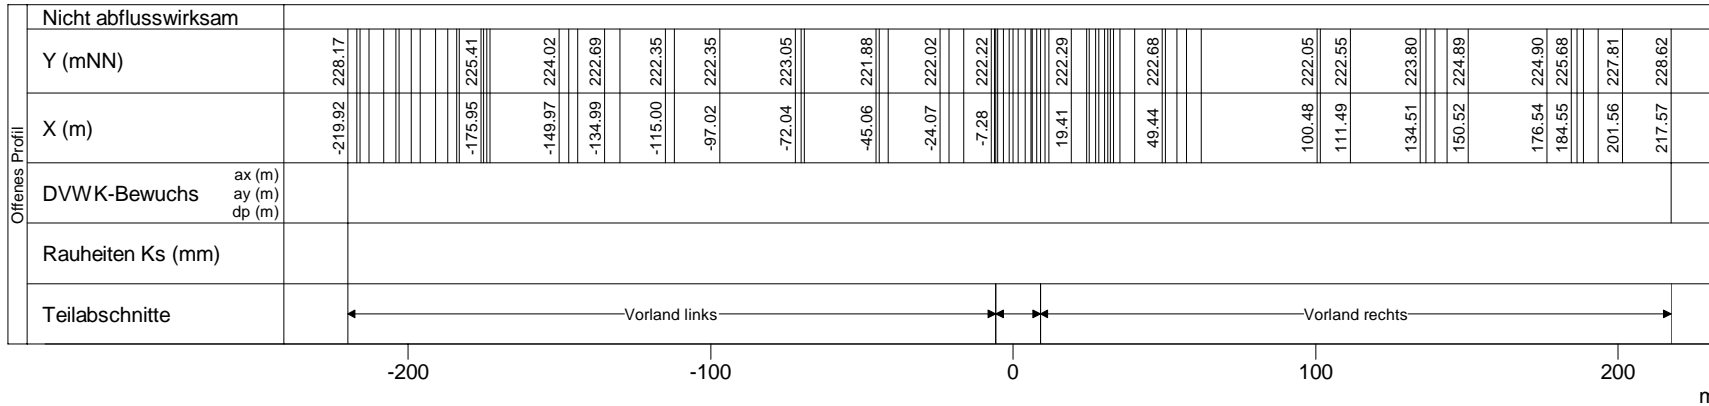

Eisch, Querprofile

Projekt: TIMIS flood / Dezember 2010

Profil-Nr. 155250
Modell-km 2.593
X-Maßstab 1 : 2500
Y-Maßstab 1 : 200
Gewässer-km AGE 2.593



Bearbeitet durch
Ernst Basler + Partner
Hydrotec
Ingenieurgesellschaft für Wasser und Umwelt mbH