


mNN

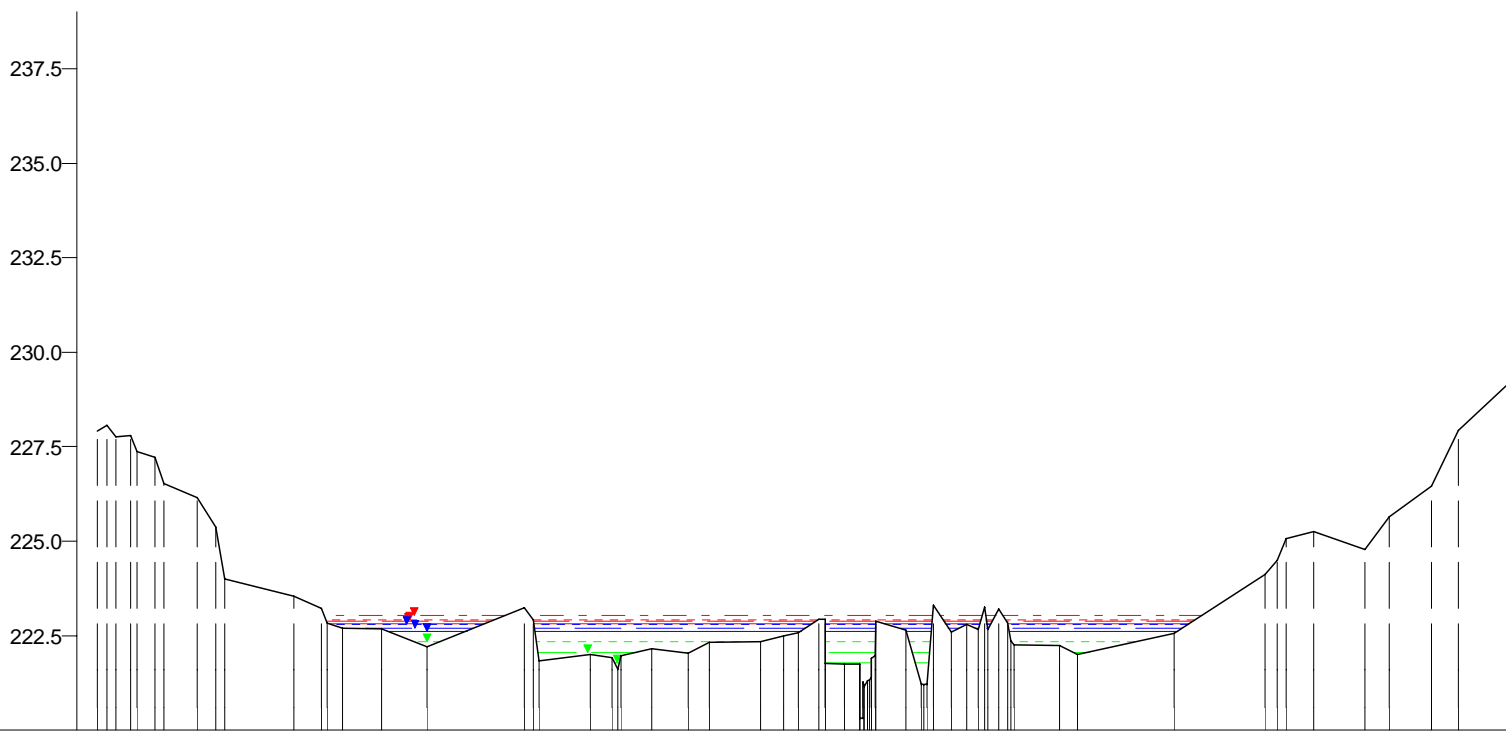

220.0

Nicht abflusswirksam	
Y (mNN)	227.91 227.23 226.15 225.37 223.54 223.23 222.68 222.19 223.25 221.99 221.91 222.17 222.04 222.32 222.35 222.51 222.94 221.74 222.65 222.60 222.24 222.00 222.56 224.13 225.27 224.78 225.64 226.45 227.93 229.14
X (m)	-254.60 -235.58 -221.57 -215.57 -189.55 -180.55 -160.53 -145.52 -113.50 -91.48 -84.48 -71.47 -59.46 -52.45 -35.44 -27.76 -16.18 -7.49 12.55 27.54 63.51 69.51 101.48 131.46 147.45 164.44 172.43 186.42 195.42 211.40
DVWK-Bewuchs	ax (m) ay (m) dp (m)
Rauheiten Ks (mm)	
Teilabschnitte	← Vorland links Vorland rechts →

Eisch, Querprofile

Projekt: TIMIS flood / Dezember 2010

Profil-Nr. 155255
 Modell-km 2.614
 X-Maßstab 1 : 2500
 Y-Maßstab 1 : 200
 Gewässer-km AGE 2.614

