


mNN

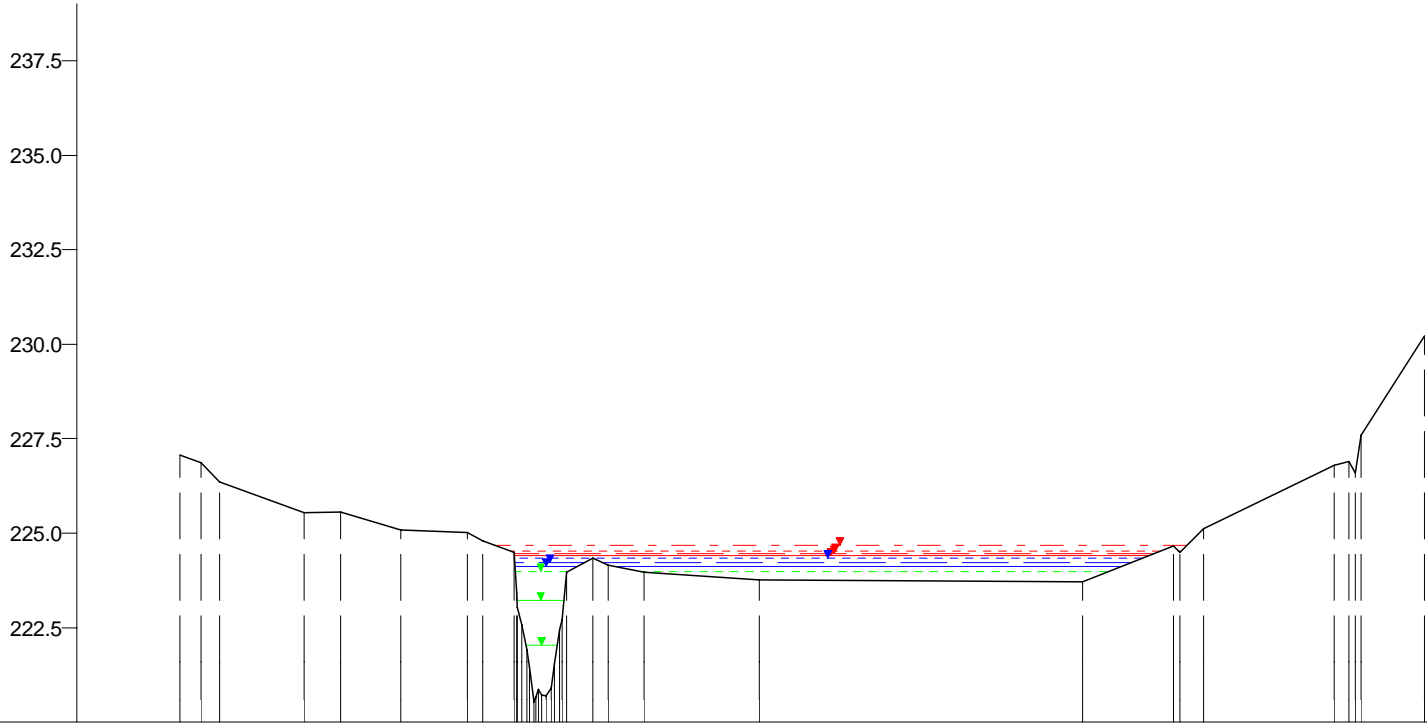

220.0

Nicht abflusswirksam																																				
Offenes Profil	Y (mNN)	-119.34	227.05	-112.34	226.87	-106.34	226.36	-78.34	225.54	-66.34	225.56	-46.34	225.08	-24.35	225.02	-9.00	224.49	16.95	224.33	33.95	223.95	71.95	223.77	178.95	223.72	208.95	224.66	218.95	225.12	261.95	226.80	291.95	230.22			
	X (m)																																			
	DVWK-Bewuchs	ax (m)																																		
		ay (m)																																		
		dp (m)																																		
	Rauheiten Ks (mm)																																			
	Teilabschnitte	Vorland links															Vorland rechts																			

Eisch, Querprofile

Projekt: TIMIS flood / Dezember 2010

Profil-Nr. 155340
 Modell-km 3.883
 X-Maßstab 1 : 2500
 Y-Maßstab 1 : 200
 Gewässer-km AGE 3.883



Beauftragt durch
 MINISTÈRE DE L'INTÉRIEUR
 ET À LA GRANDE RÉGION
 Administration de la gestion de l'eau

Bearbeitet durch
Ernst Basler + Partner
 Hydrotec
 Ingenieurgesellschaft für Wasser und Umwelt mbH