


mNN
240.0
237.5
235.0
232.5
230.0
227.5
225.0
222.5

221.0

WSP [mNN]	Q [m³/s]
HQextrem 226.82	148.83
HQ200 226.55	116.94
HQ100 226.42	106.31
HQ50 226.41	96.47
HQ25 226.12	86.26
HQ10 225.98	73.25
HQ5 225.63	63.04
MHQ 225.23	50.84
0,5*MHQ 224.13	25.42
0,1*MHQ 222.68	5.08

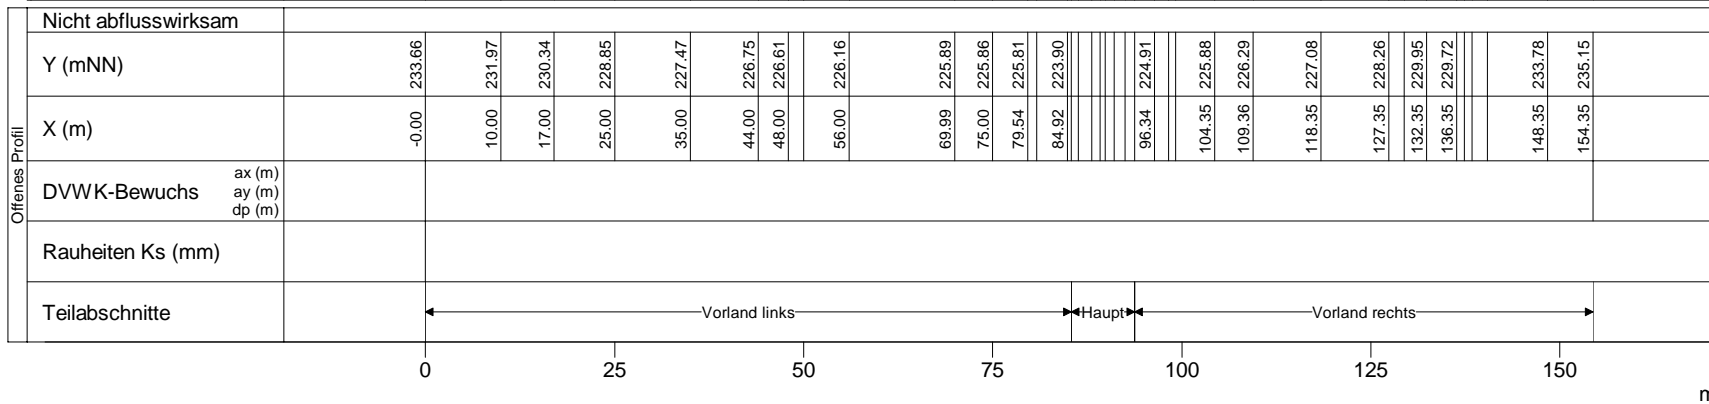

Eisch, Querprofile

Projekt: TIMIS flood / Dezember 2010

Profil-Nr. 155400
 Modell-km 4.882
 X-Maßstab 1 : 1000
 Y-Maßstab 1 : 200
 Gewässer-km AGE 4.882



Bearbeitet durch
Ernst Basler + Partner
 Hydrotec
 Ingenieurgesellschaft für Wasser und Umwelt mbH