


mNN

250.0  
247.5  
245.0  
242.5  
240.0  
237.5  
235.0  
232.5

231.0

WSP [mNN]	Q [m³/s]
HQextrem	
235.17	139.86
HQ200	
234.83	109.89
HQ100	
234.69	99.90
HQ50	
234.57	90.65
HQ25	
234.44	81.06
HQ10	
234.25	68.83
HQ5	
234.06	59.24
MHQ	
233.84	47.77
0,5*MHQ	
233.40	23.89
0,1*MHQ	
232.74	4.78

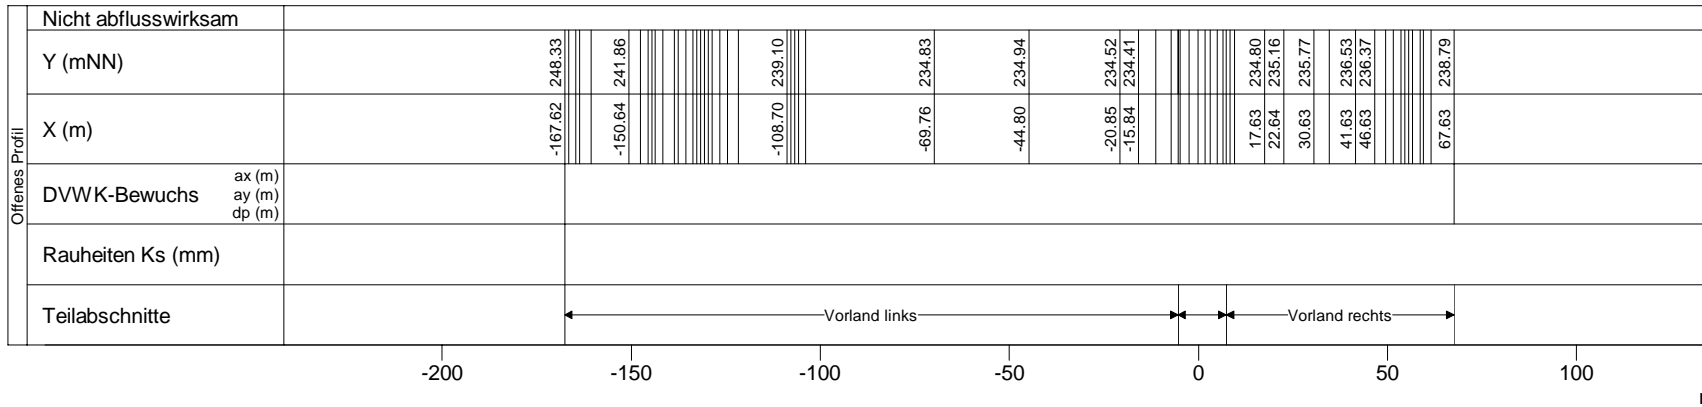

Eisch, Querprofile

Projekt: TIMIS flood / Dezember 2010

Profil-Nr. 155780  
Modell-km 9.878  
X-Maßstab 1 : 2000  
Y-Maßstab 1 : 200  
Gewässer-km AGE 9.878



Bearbeitet durch  
**Ernst Basler + Partner**  
Hydrotec  
Ingenieurgesellschaft für Wasser und Umwelt mbH