


mNN
252.5
250.0
247.5
245.0
242.5
240.0
237.5
235.0

234.0

WSP [mNN]	Q [m³/s]
HQextrem	
240.31	137.91
HQ200	
240.02	108.36
HQ100	
239.89	98.51
HQ50	
239.75	89.39
HQ25	
239.55	79.92
HQ10	
239.18	67.87
HQ5	
238.95	58.41
MHQ	
238.36	47.11
0,5*MHQ	
237.22	23.56
0,1*MHQ	
236.05	4.71

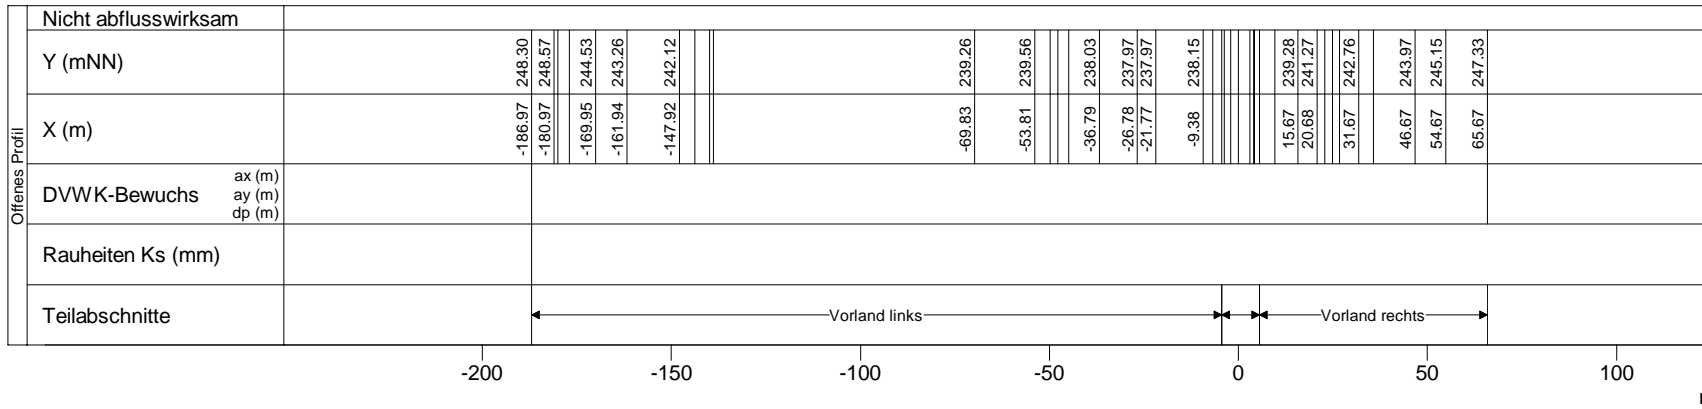

Eisch, Querprofile

Projekt: TIMIS flood / Dezember 2010

Profil-Nr. 155960
 Modell-km 11.840
 X-Maßstab 1 : 2000
 Y-Maßstab 1 : 200
 Gewässer-km AGE 11.840



Bearbeitet durch
 Ernst Basler + Partner
 Hydrotec
 Ingenieurgesellschaft für Wasser und Umwelt mbH