


mNN

292.5
290.0
287.5
285.0
282.5
280.0
277.5
275.0

274.0

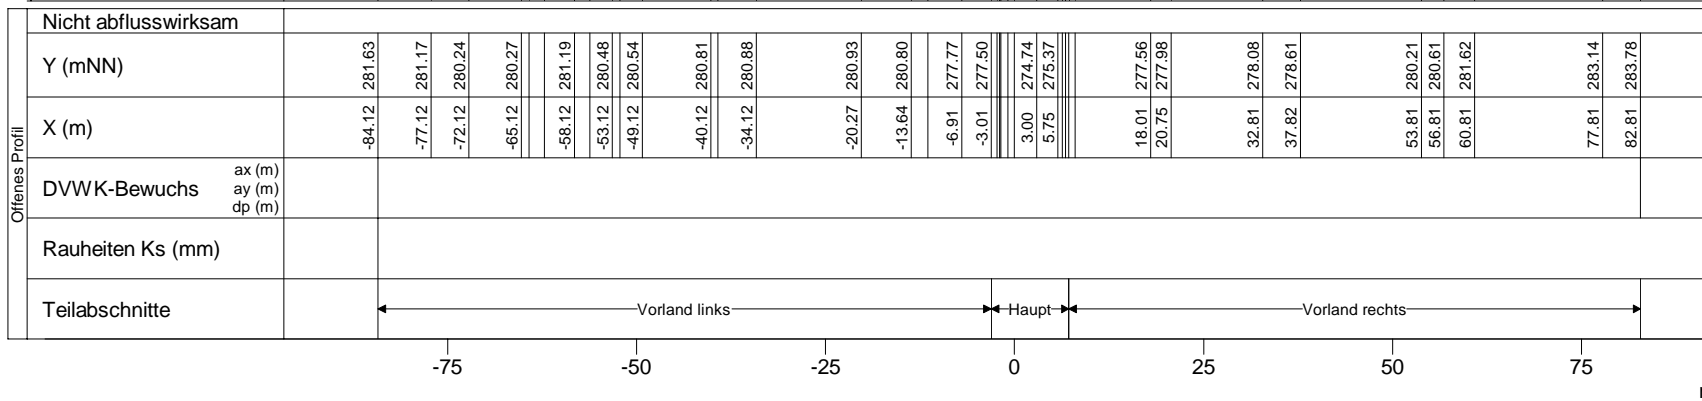

WSP [mNN]	Q [m³/s]
HQextrem	
279.40	78.78
HQ200	
278.98	61.90
HQ100	
278.84	56.27
HQ50	
278.69	51.06
HQ25	
278.56	45.65
HQ10	
278.34	38.77
HQ5	
278.17	33.36
MHQ	
277.95	26.91
0,5*MHQ	
277.53	13.46
0,1*MHQ	
277.21	2.69

Eisch, Querprofile

Projekt: TIMIS flood / Dezember 2010

Profil-Nr. 157750
Modell-km 33.219
X-Maßstab 1 : 1000
Y-Maßstab 1 : 200
Gewässer-km AGE 33.219



Bearbeitet durch
Ernst Basler + Partner
Hydrotec
Ingenieurgesellschaft für Wasser und Umwelt mbH