


mNN

297.5
295.0
292.5
290.0
287.5
285.0
282.5

280.0

WSP [mNN]	Q [m³/s]
HQextrem	
282.38	73.63
HQ200	
282.05	57.85
HQ100	
281.89	52.59
HQ50	
281.76	47.72
HQ25	
281.63	42.67
HQ10	
281.49	36.23
HQ5	
281.37	31.18
MHQ	
281.21	25.15
0,5*MHQ	
280.81	12.58
0,1*MHQ	
280.37	2.52

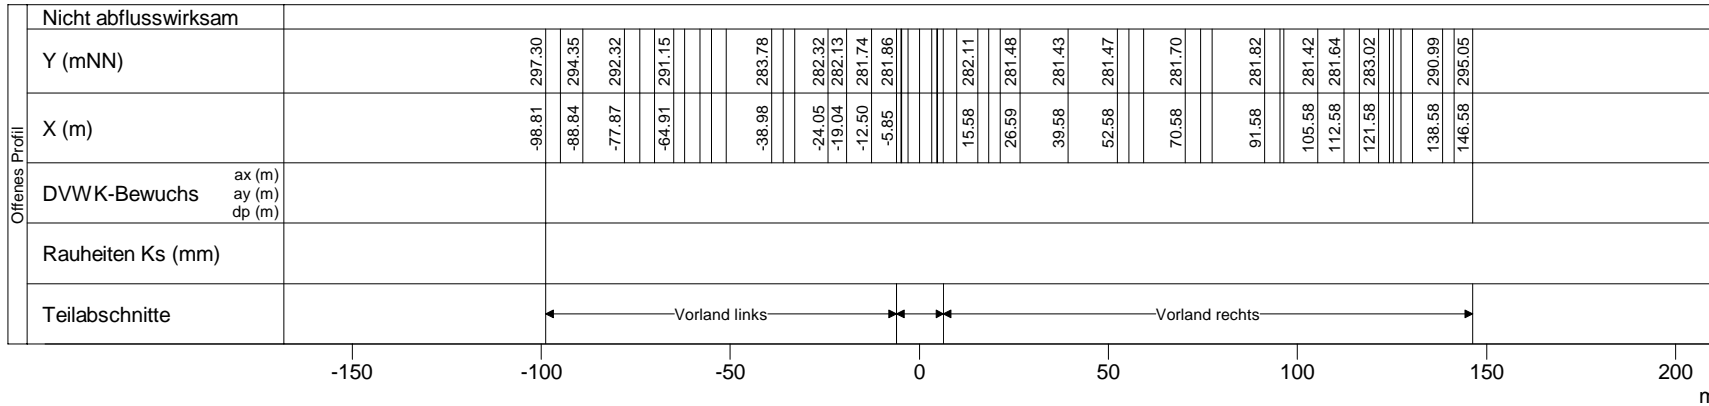

Eisch, Querprofile

Projekt: TIMIS flood / Dezember 2010

Profil-Nr. 158770
Modell-km 34.528
X-Maßstab 1 : 2000
Y-Maßstab 1 : 200
Gewässer-km AGE 34.528



Bearbeitet durch
Ernst Basler + Partner
Hydrotec
Ingenieurgesellschaft für Wasser und Umwelt mbH