


mNN  
300.0  
297.5  
295.0  
292.5  
290.0  
287.5  
285.0  
282.5

281.0

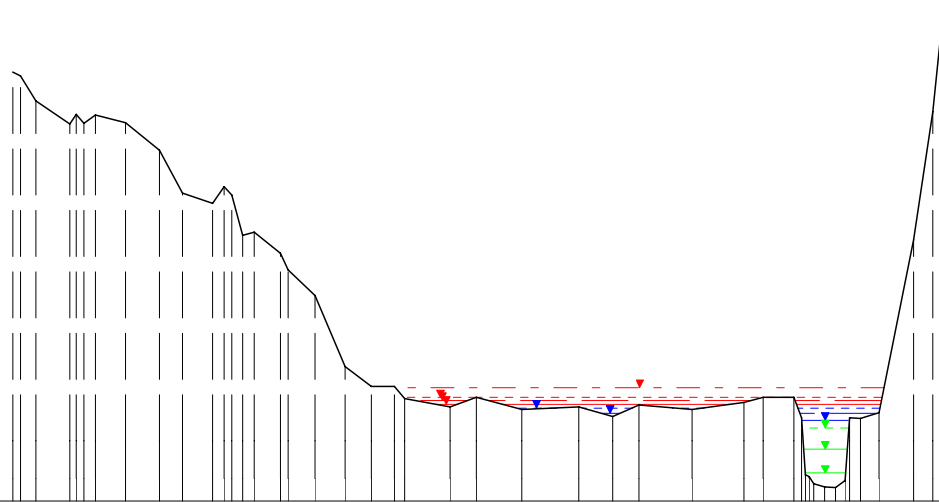

WSP [mNN]	Q [m³/s]
HQextrem	
283.99	73.46
HQ200	
283.74	57.72
HQ100	
283.65	52.47
HQ50	
283.57	47.61
HQ25	
283.47	42.57
HQ10	
283.31	36.15
HQ5	
283.15	31.11
MHQ	
282.94	25.09
0,5*MHQ	
282.38	12.55
0,1*MHQ	
281.74	2.51

Nicht abflusswirksam	
Y (mNN)	292.37, 290.98, 291.02, 290.28, 289.17, 288.87, 287.56, 286.44, 284.56, 284.03, 284.05, 283.49, 283.75, 283.42, 283.50, 283.23, 283.54, 283.42, 283.61, 283.74, 283.74, 283.34, 287.92, 291.30
X (m)	-214.69, -199.73, -184.76, -175.78, -169.80, -161.81, -143.86, -134.88, -126.89, -119.91, -113.92, -98.96, -91.98, -80.00, -65.04, -56.06, -49.07, -35.11, -21.16, -16.15, -7.97, 14.40, 23.63, 28.63
DVWK-Bewuchs	ax (m), ay (m), dp (m)
Rauheiten Ks (mm)	
Teilabschnitte	Vorland links

-250 -200 -150 -100 -50 0 50 m

Eisch, Querprofile

Projekt: TIMIS flood / Dezember 2010

Profil-Nr. 158790  
Modell-km 34.976  
X-Maßstab 1 : 2000  
Y-Maßstab 1 : 200  
Gewässer-km AGE 34.976



Bearbeitet durch  
Ernst Basler + Partner  
Hydrotec  
Ingenieurgesellschaft für Wasser und Umwelt mbH