


mNN

317.5  
315.0  
312.5  
310.0  
307.5  
305.0  
302.5  
300.0

299.0

WSP [mNN]	Q [m³/s]
HQextrem	
302.22	67.24
HQ200	
301.83	52.83
HQ100	
301.69	48.03
HQ50	
301.57	43.58
HQ25	
301.46	38.97
HQ10	
301.32	33.09
HQ5	
301.19	28.48
MHQ	
301.06	22.97
0,5*MHQ	
300.67	11.49
0,1*MHQ	
300.42	2.30

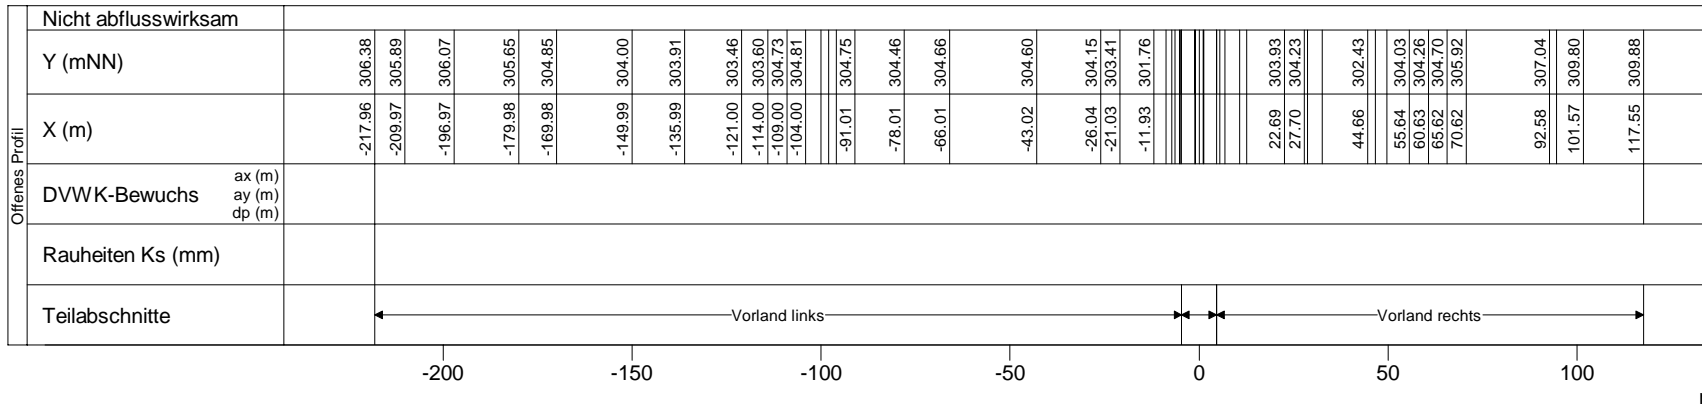

Eisch, Querprofile

Projekt: TIMIS flood / Dezember 2010

Profil-Nr. 159110  
Modell-km 39.436  
X-Maßstab 1 : 2000  
Y-Maßstab 1 : 200  
Gewässer-km AGE 39.436



Bearbeitet durch  
**Ernst Basler + Partner**  
Hydrotec  
Ingenieurgesellschaft für Wasser und Umwelt mbH