


mNN

317.5
315.0
312.5
310.0
307.5
305.0
302.5
300.0

299.0

WSP [mNN]	Q [m³/s]
HQextrem	
302.80	65.53
HQ200	
302.44	51.49
HQ100	
302.29	46.81
HQ50	
302.14	42.48
HQ25	
301.99	37.98
HQ10	
301.79	32.25
HQ5	
301.63	27.76
MHQ	
301.44	22.39
0,5*MHQ	
300.94	11.20
0,1*MHQ	
300.45	2.24

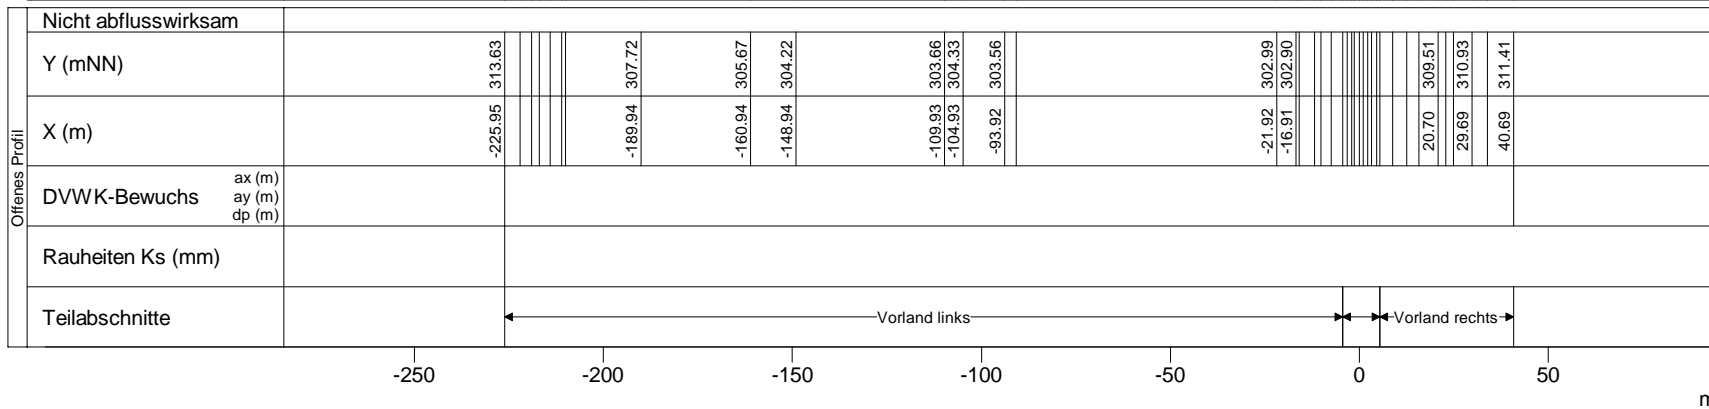

Eisch, Querprofile

Projekt: TIMIS flood / Dezember 2010

Profil-Nr. 159130
Modell-km 39.618
X-Maßstab 1 : 2000
Y-Maßstab 1 : 200
Gewässer-km AGE 39.618



Bearbeitet durch
Ernst Basler + Partner
Hydrotec
Ingenieurgesellschaft für Wasser und Umwelt mbH