


mNN

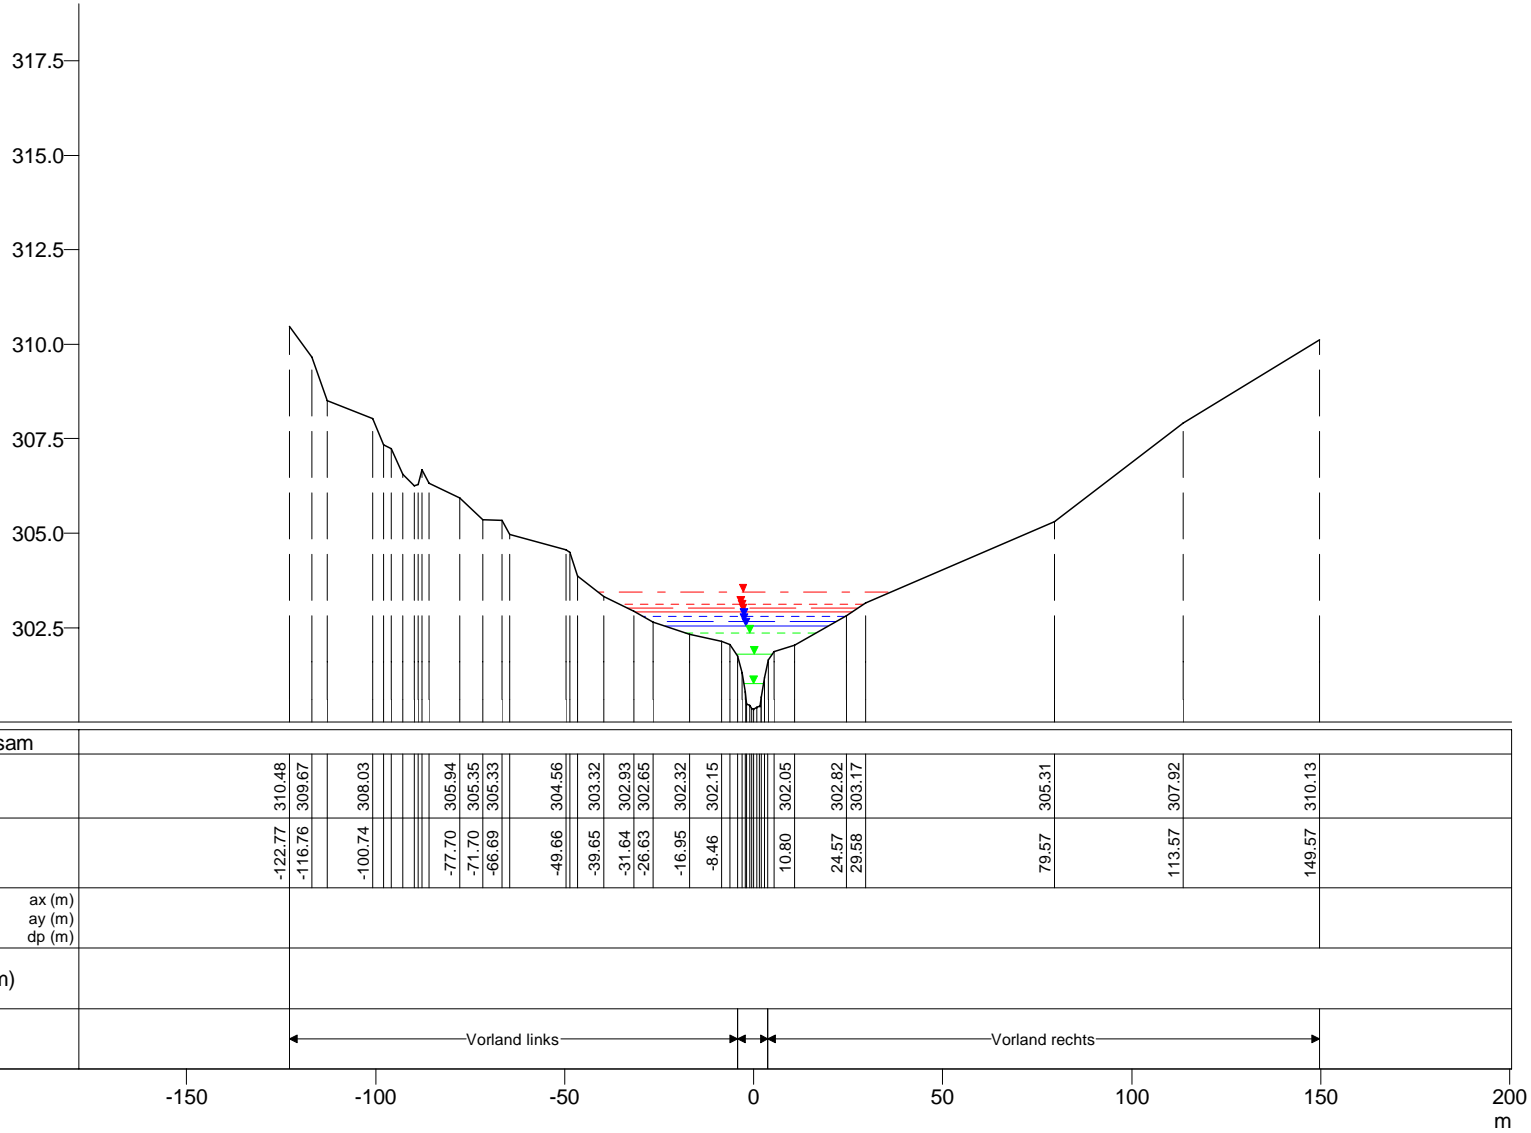

300.0

Nicht abflusswirksam	
Y (mNN)	310.48, 309.67, 308.03, 305.94, 305.35, 305.33, 304.56, 303.32, 302.93, 302.65, 302.32, 302.15, 302.05, 302.82, 303.17, 305.31, 307.92, 310.13
X (m)	-122.77, -116.76, -100.74, -77.70, -71.70, -66.69, -49.66, -39.65, -31.64, -26.63, -16.95, -8.46, 10.80, 24.57, 29.58, 79.57, 113.57, 149.57
DVWK-Bewuchs	ax (m), ay (m), dp (m)
Rauheiten Ks (mm)	
Teilabschnitte	Vorland links, Vorland rechts

Eisch, Querprofile

Projekt: TIMIS flood / Dezember 2010

Profil-Nr. 159170  
 Modell-km 40.036  
 X-Maßstab 1 : 2000  
 Y-Maßstab 1 : 200  
 Gewässer-km AGE 40.036



Bearbeitet durch  
**Ernst Basler + Partner**  
 Hydrotec  
 Ingenieurgesellschaft für Wasser und Umwelt mbH