


mNN
320.0
317.5
315.0
312.5
310.0
307.5
305.0
302.5

301.0

WSP [mNN]	Q [m³/s]
HQextrem	
305.07	64.48
HQ200	
304.93	50.67
HQ100	
304.83	46.06
HQ50	
304.70	41.80
HQ25	
304.56	37.37
HQ10	
304.37	31.74
HQ5	
304.20	27.31
MHQ	
304.00	22.03
0,5*MHQ	
303.39	11.02
0,1*MHQ	
302.80	2.20

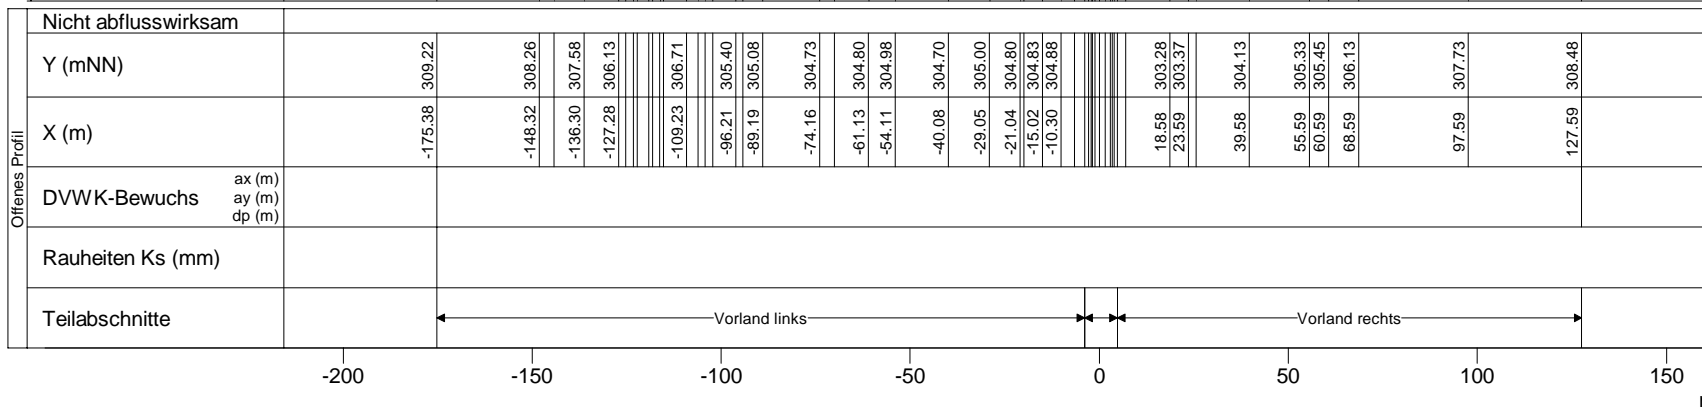

Eisch, Querprofile

Projekt: TIMIS flood / Dezember 2010

Profil-Nr. 159240
Modell-km 40.754
X-Maßstab 1 : 2000
Y-Maßstab 1 : 200
Gewässer-km AGE 40.754



Bearbeitet durch
Ernst Basler + Partner
Hydrotec
Ingenieurgesellschaft für Wasser und Umwelt mbH