



mNN

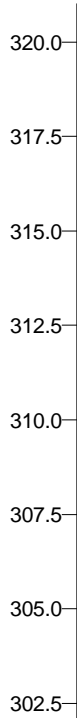

302.0

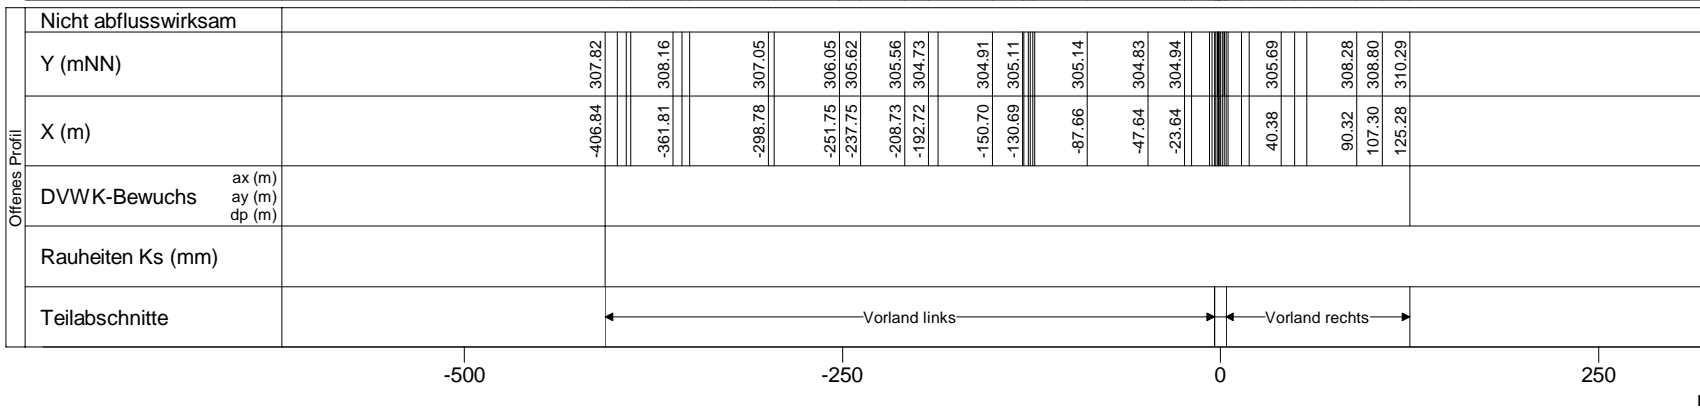

WSP [mNN]	Q [m³/s]
HQextrem	
306.08	49.87
HQ200	
305.95	39.18
HQ100	
305.87	35.62
HQ50	
305.74	32.32
HQ25	
305.63	28.90
HQ10	
305.55	24.54
HQ5	
305.44	21.12
MHQ	
305.22	17.03
0,5*MHQ	
304.72	8.52
0,1*MHQ	
303.73	1.70

Eisch, Querprofile

Projekt: TIMIS flood / Dezember 2010

Profil-Nr. 159370
 Modell-km 41.795
 X-Maßstab 1 : 5000
 Y-Maßstab 1 : 200
 Gewässer-km AGE 41.795

