


mNN

325.0  
322.5  
320.0  
317.5  
315.0  
312.5  
310.0  
307.5

306.0

WSP [mNN]	Q [m³/s]
HQextrem	
309.06	43.96
HQ200	
308.86	34.54
HQ100	
308.83	31.40
HQ50	
308.79	28.49
HQ25	
308.74	25.48
HQ10	
308.67	21.63
HQ5	
308.61	18.62
MHQ	
308.52	15.02
0,5*MHQ	
308.26	7.51
0,1*MHQ	
307.33	1.50

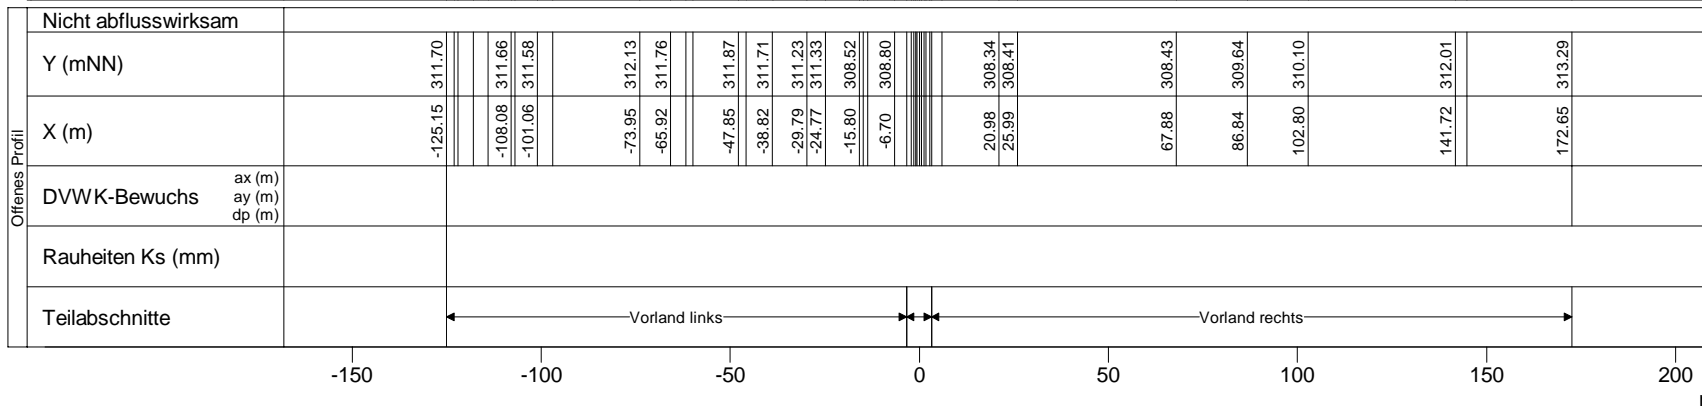

Eisch, Querprofile

Projekt: TIMIS flood / Dezember 2010

Profil-Nr. 159550  
Modell-km 43.671  
X-Maßstab 1 : 2000  
Y-Maßstab 1 : 200  
Gewässer-km AGE 43.671



Bearbeitet durch  
**Ernst Basler + Partner**  
Hydrotec  
Ingenieurgesellschaft für Wasser und Umwelt mbH