


mNN

325.0
322.5
320.0
317.5
315.0
312.5
310.0
307.5

307.0

WSP [mNN]	Q [m³/s]
HQextrem	
309.92	43.20
HQ200	
309.81	33.95
HQ100	
309.77	30.86
HQ50	
309.73	28.01
HQ25	
309.70	25.04
HQ10	
309.62	21.26
HQ5	
309.56	18.30
MHQ	
309.48	14.76
0,5*MHQ	
309.05	7.38
0,1*MHQ	
308.12	1.48

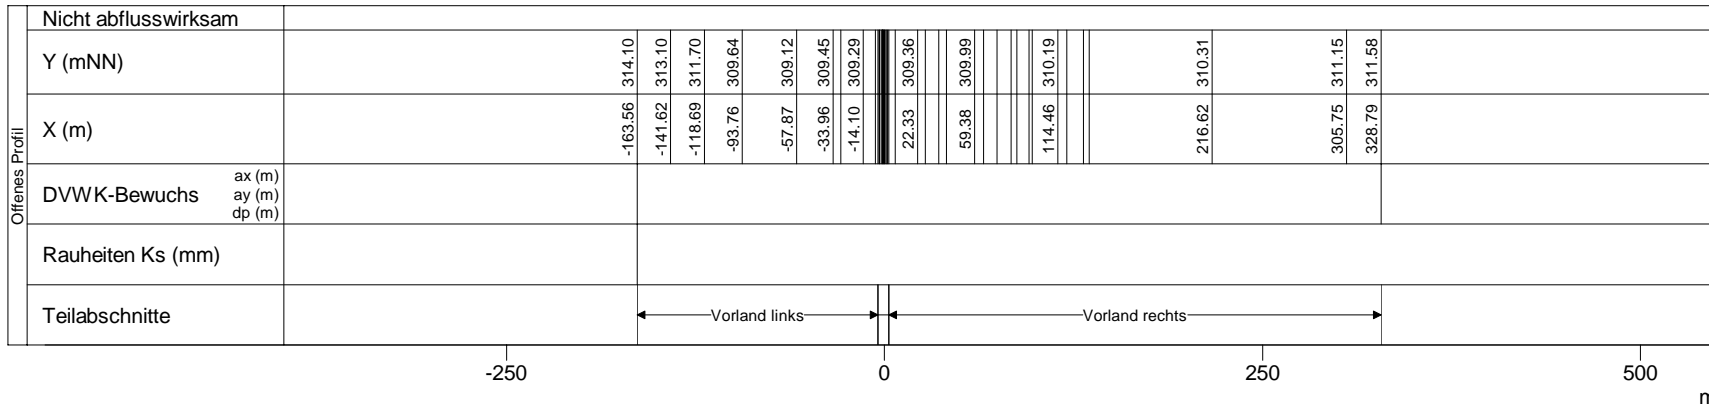

Eisch, Querprofile

Projekt: TIMIS flood / Dezember 2010

Profil-Nr. 159590
Modell-km 44.215
X-Maßstab 1 : 5000
Y-Maßstab 1 : 200
Gewässer-km AGE 44.215



Bearbeitet durch
Ernst Basler + Partner
Hydrotec
Ingenieurgesellschaft für Wasser und Umwelt mbH