


mNN
330.0
327.5
325.0
322.5
320.0
317.5
315.0
312.5

311.0

WSP [mNN]	Q [m³/s]
HQextrem	
314.38	30.42
HQ200	
314.10	23.90
HQ100	
313.96	21.73
HQ50	
313.85	19.71
HQ25	
313.72	17.63
HQ10	
313.64	14.97
HQ5	
313.57	12.88
MHQ	
313.49	10.39
0,5*MHQ	
313.24	5.20
0,1*MHQ	
312.38	1.04

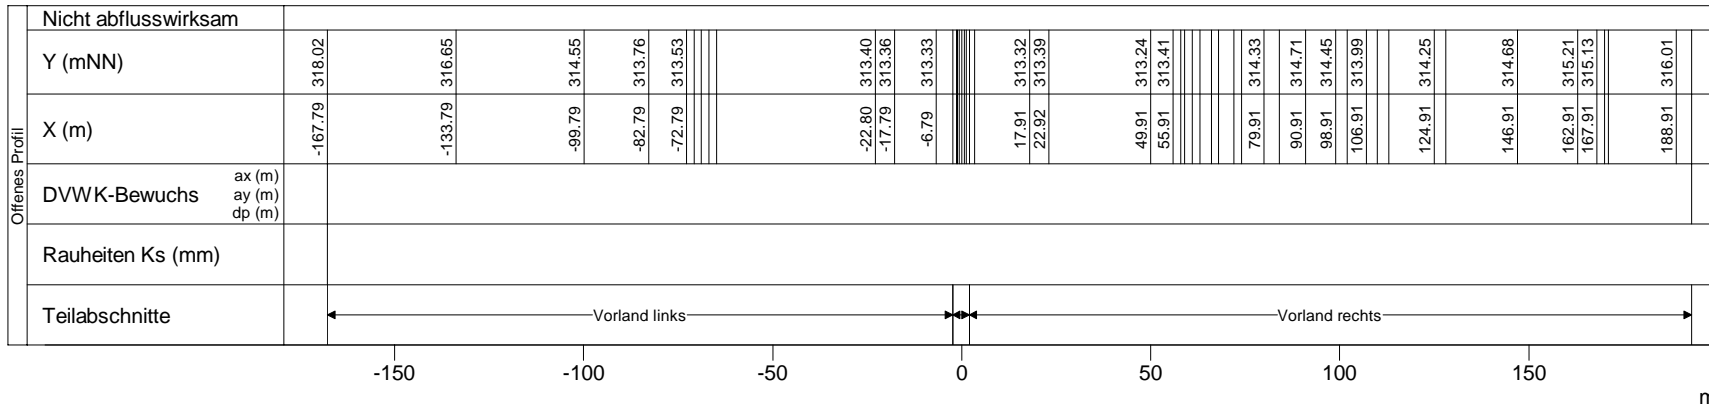

Eisch, Querprofile

Projekt: TIMIS flood / Dezember 2010

Profil-Nr. 159790
 Modell-km 46.766
 X-Maßstab 1 : 2000
 Y-Maßstab 1 : 200
 Gewässer-km AGE 46.766



Bearbeitet durch
Ernst Basler + Partner
 Hydrotec
 Ingenieurgesellschaft für Wasser und Umwelt mbH